


GROUND FLOOR

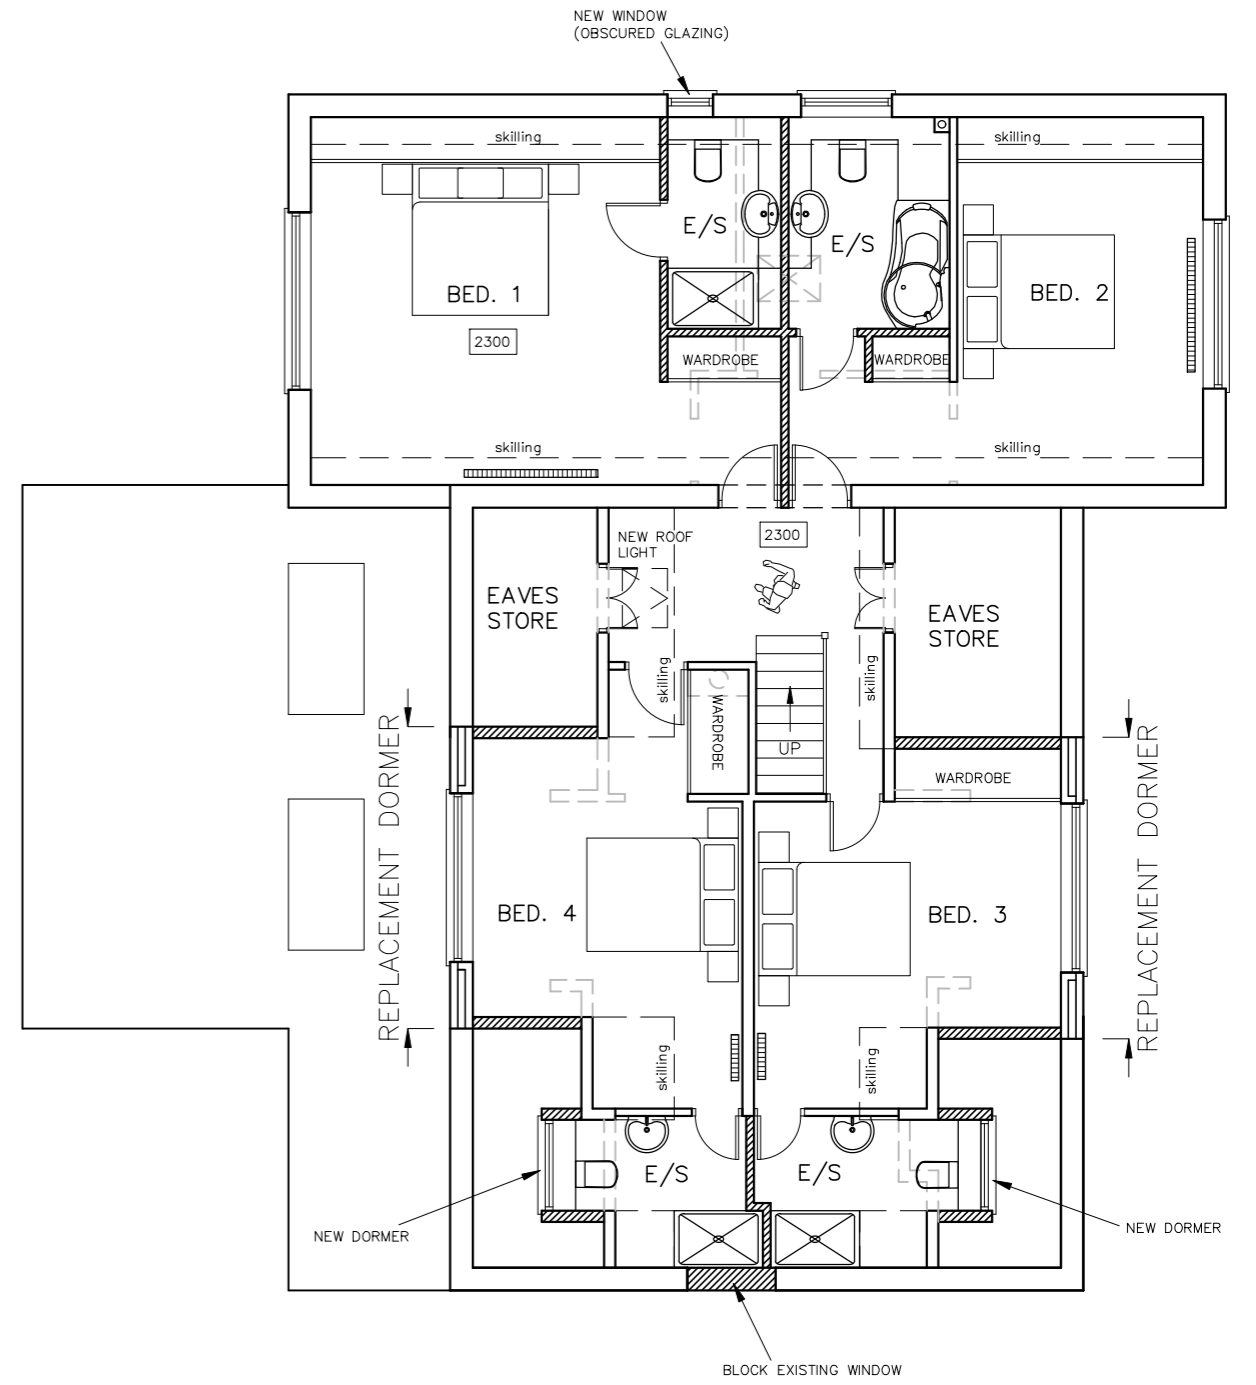

FIRST FLOOR

CAAD

Critchley Architecture And Design Ltd.
Contact: 02392 474 919 | info@caad.online
The Old Brewery, 15E South Street, Havant, PO9 1BU



PROPOSED PLANS

- Revisions
- a) Client revisions/17.12.20/JHL
 - b) Client revisions/22.12.20/JHL
 - c) Annotation added/04.01.20/JHL
 - d) Minor Revision/06.01.20/JHL

15 Bacon Lane,
Hayling Island,
Hampshire,
PO11 0ND

Scale A1=1:50, A3=1:100
Drawn MHC/JHL
Date 10/12/2020

20095-402^D

10m

20m

30m

40m