



**PROPOSED FIRST FLOOR PLAN
NO CHANGE**

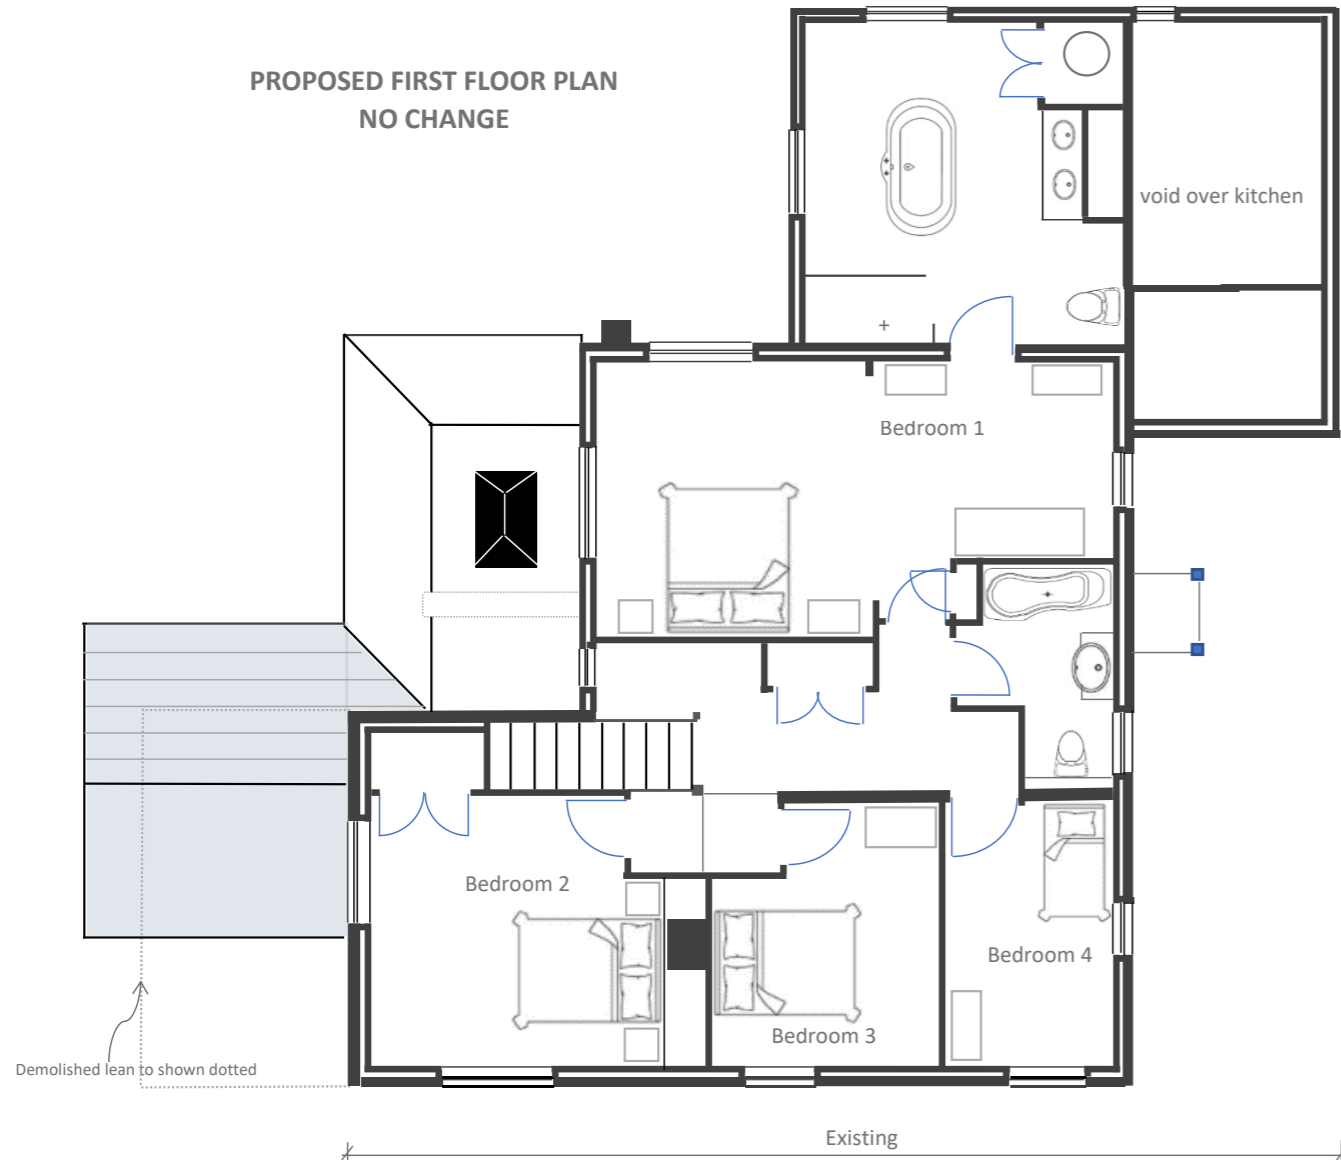


PROPOSED ROOF PLAN

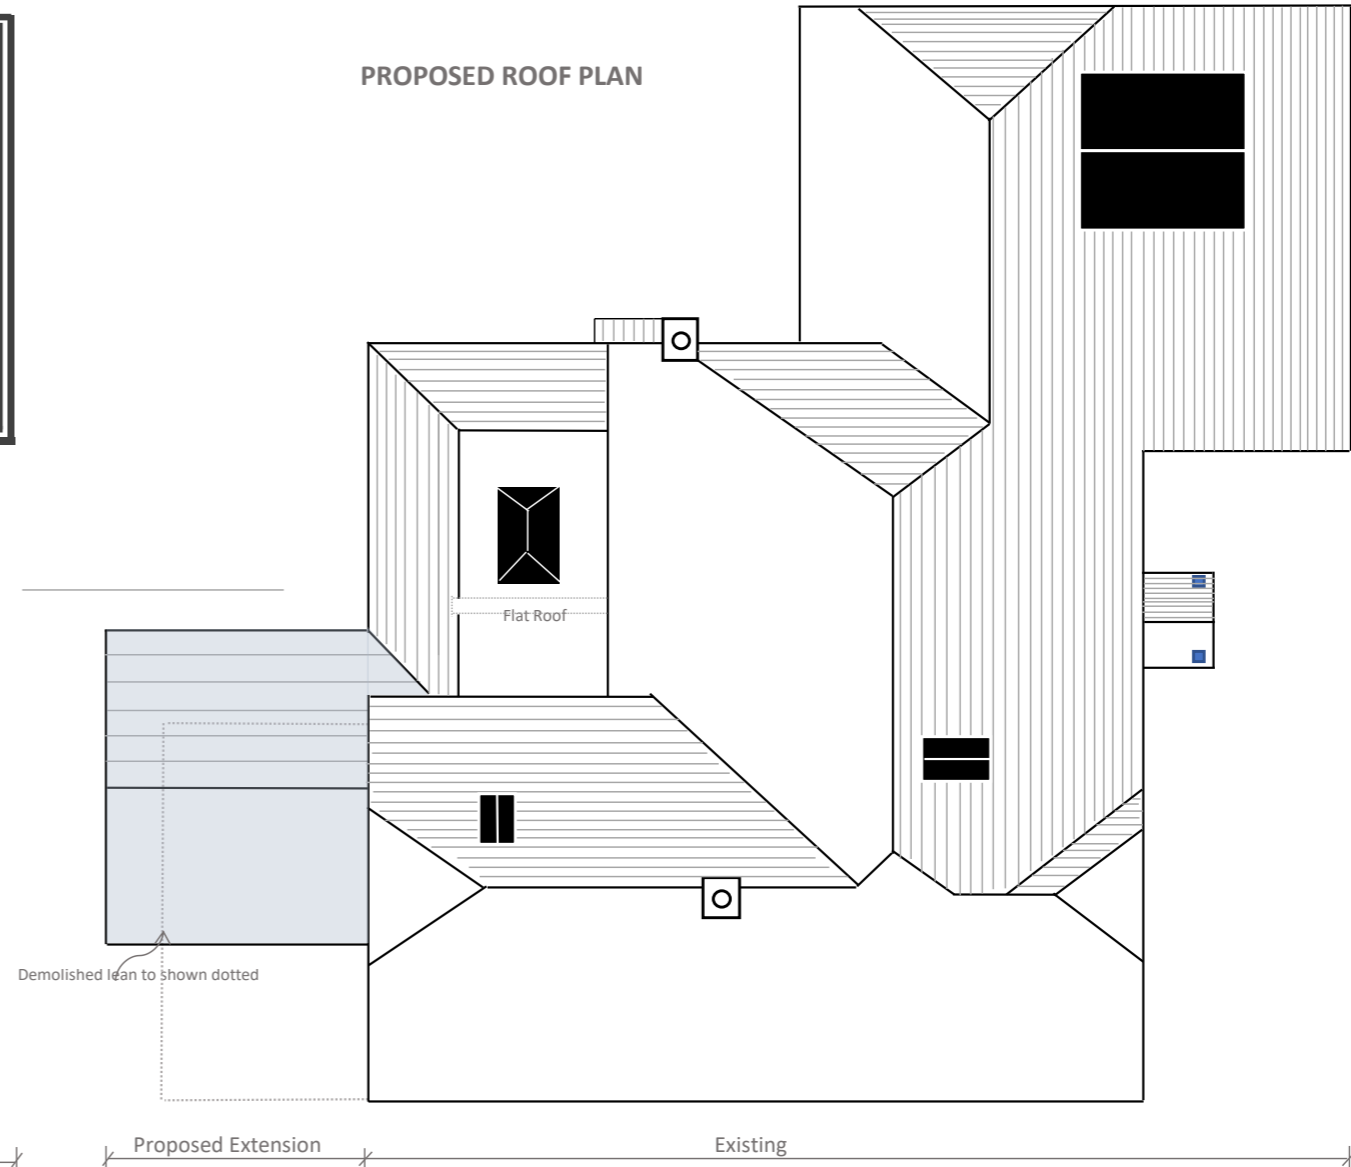

Scale 1:100 @ A3

ORIGINAL @A3

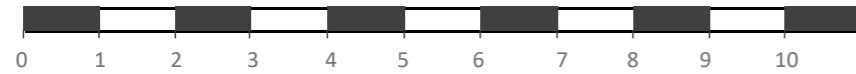

Note: First Floor Plan as existing

Rev 02 - Scale bar adjusted and extension roof added 15/1/21

PROPOSED GARDEN ROOM

SOUTH LODGE, MINSTEAD

PROPOSED FLOOR PLANS

SCALE 1:100 @ A3

DRAWING 61/05/02 Rev 02