


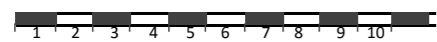

Scale 1:100 @ A3



**PROPOSED EXTENSION**

External walls (450mm above dpc) - constructed from red/orange facing brick to match existing with blue engineering brick plinth below dpc.

Green oak framed superstructure with hermetically sealed double glazed units.

External doors - pair grey powder coated aluminium double glazed (450mm above dpc) - constructed from red/orange facing brick to match existing with blue engineering brick plinth up to dpc.

Marley Birkdale slate roofing with cast iron effect rainwater goods.

PROPOSED GARDEN ROOM

SOUTH LODGE  
FOOTBALL GREEN  
MINSTEAD

PROPOSED ELEVATIONS

SCALE 1:100 @ A3

DRAWING 61/05/02 Rev 01