





S. FRONT ELEVATION.
Scale 1:50.

Line Indicating Existing Garage - Other Garages
Have Different Roof Shape

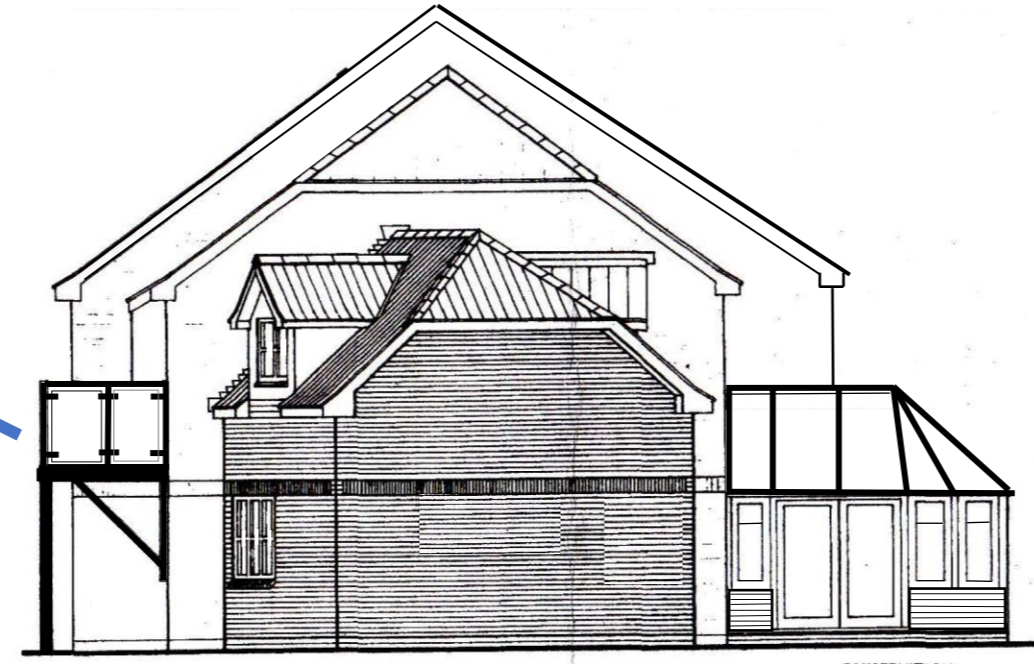

E. SIDE ELEVATION.

CONSERVATORY.

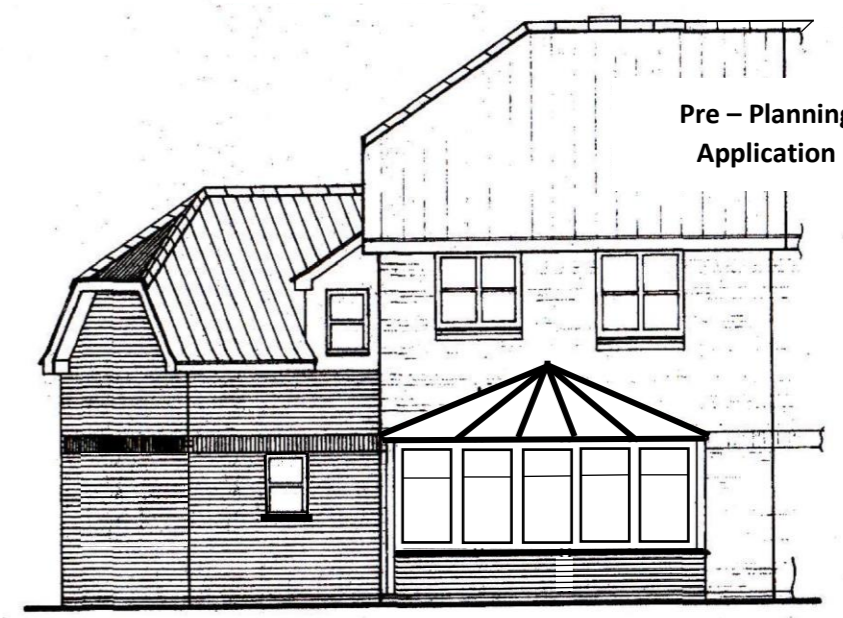


N. REAR ELEVATION.


Pre - Planning
Application




SOUTH FRONT VIEW.

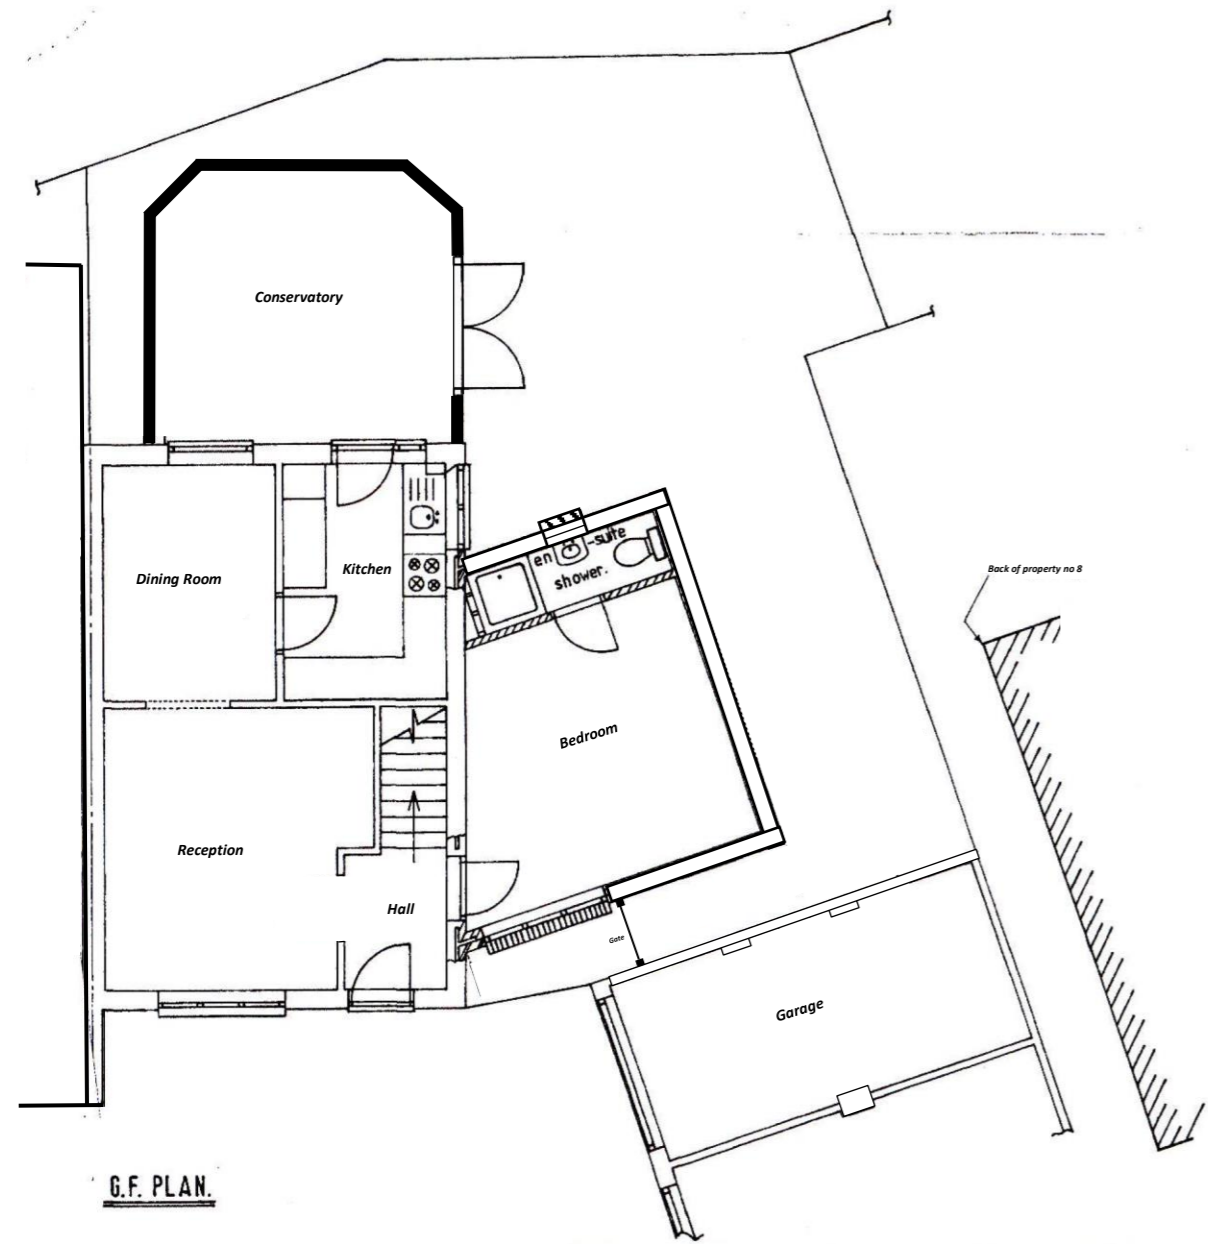

G.F. PLAN.

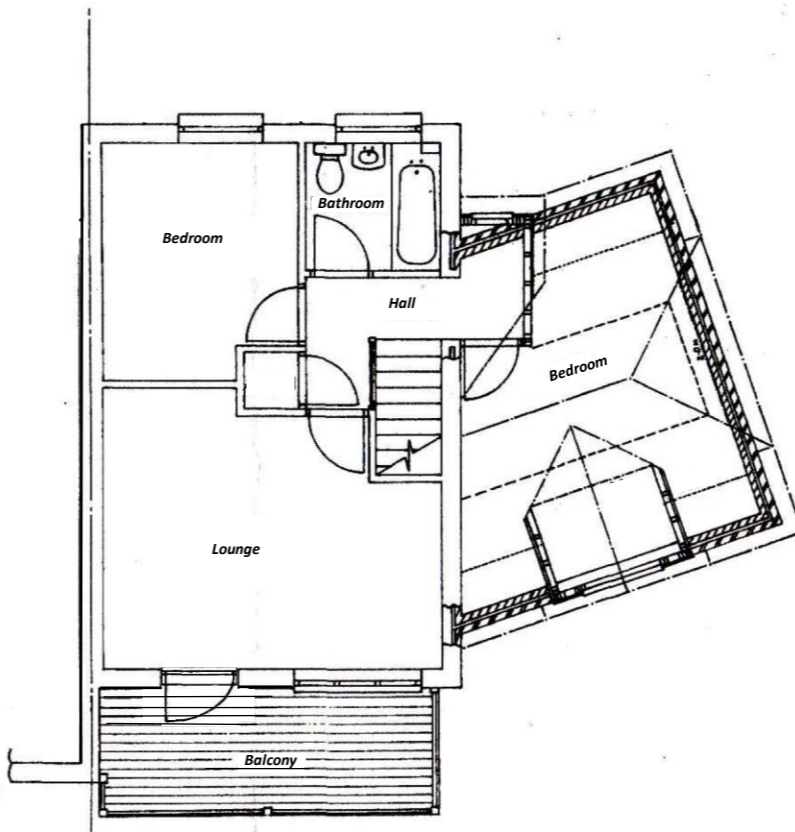

F.F. PLAN.

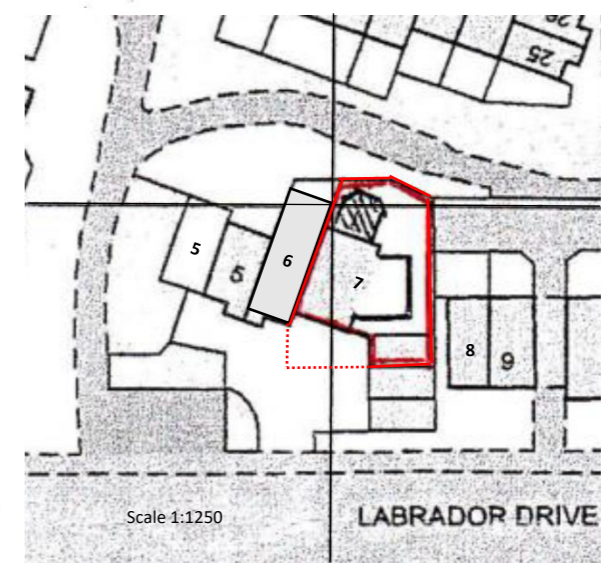

Scale 1:1250

LABRADOR DRIVE

Present Property Layout:
7 Labrador Drive
Baiter Park
Poole
BH15 1UX

Drawing & Pictures by
Mr M Farthing