



Floor Plan

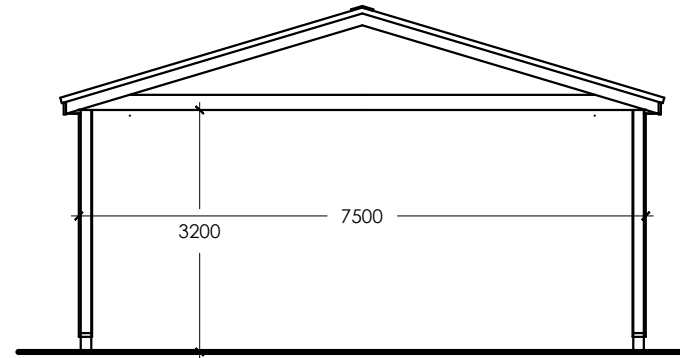


Cross section

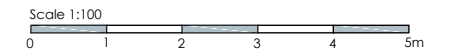


MATERIALS


- Roof Dark grey profiled metal sheet roofing
- Walls Natural untreated timber boarding
- Door Dark grey metal roller door
- Window Painted timber

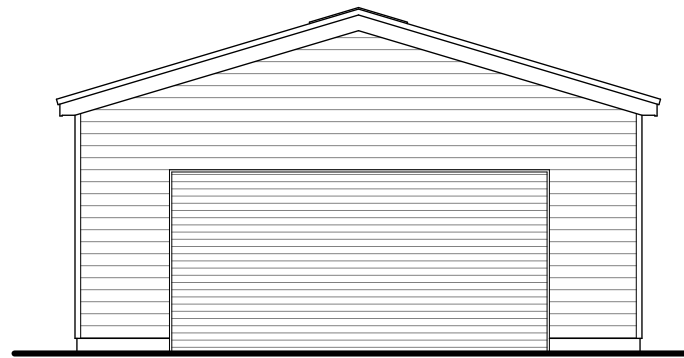


South West Elevation

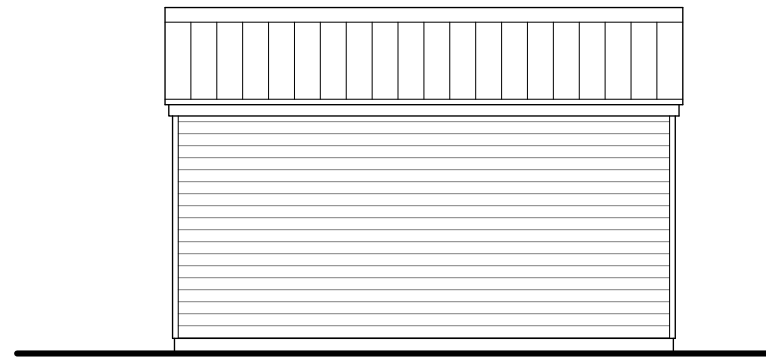

South East Elevation

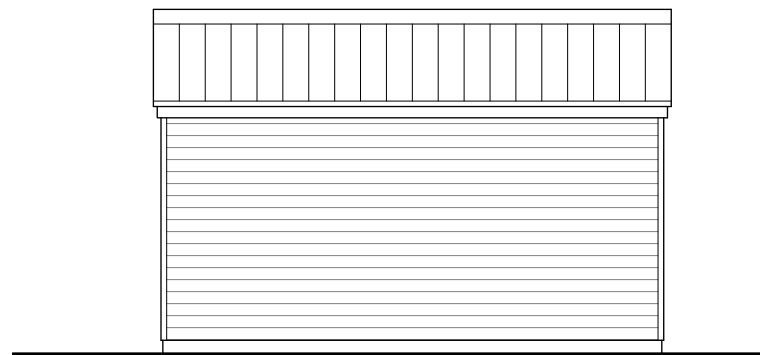

North West Elevation

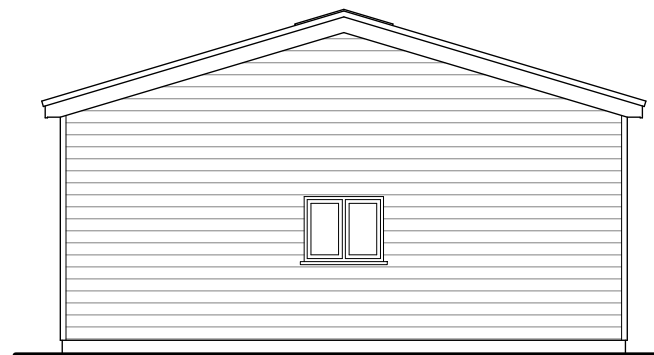

North East Elevation

L F WEBB & PARTNER

58 Broad Street
Lyme Regis
Dorset DT17 3QF

t: 01297 442678
w: www.lfwebb.co.uk

Project:

Proposed garage at Uplands, Loves lane

Title:

Proposed Plans, Elevations and Section

Drawing status:

Planning

Scale:
1:100 @ A3

Date:
November 2020

Drawing No.:
1497.003

Rev.: