

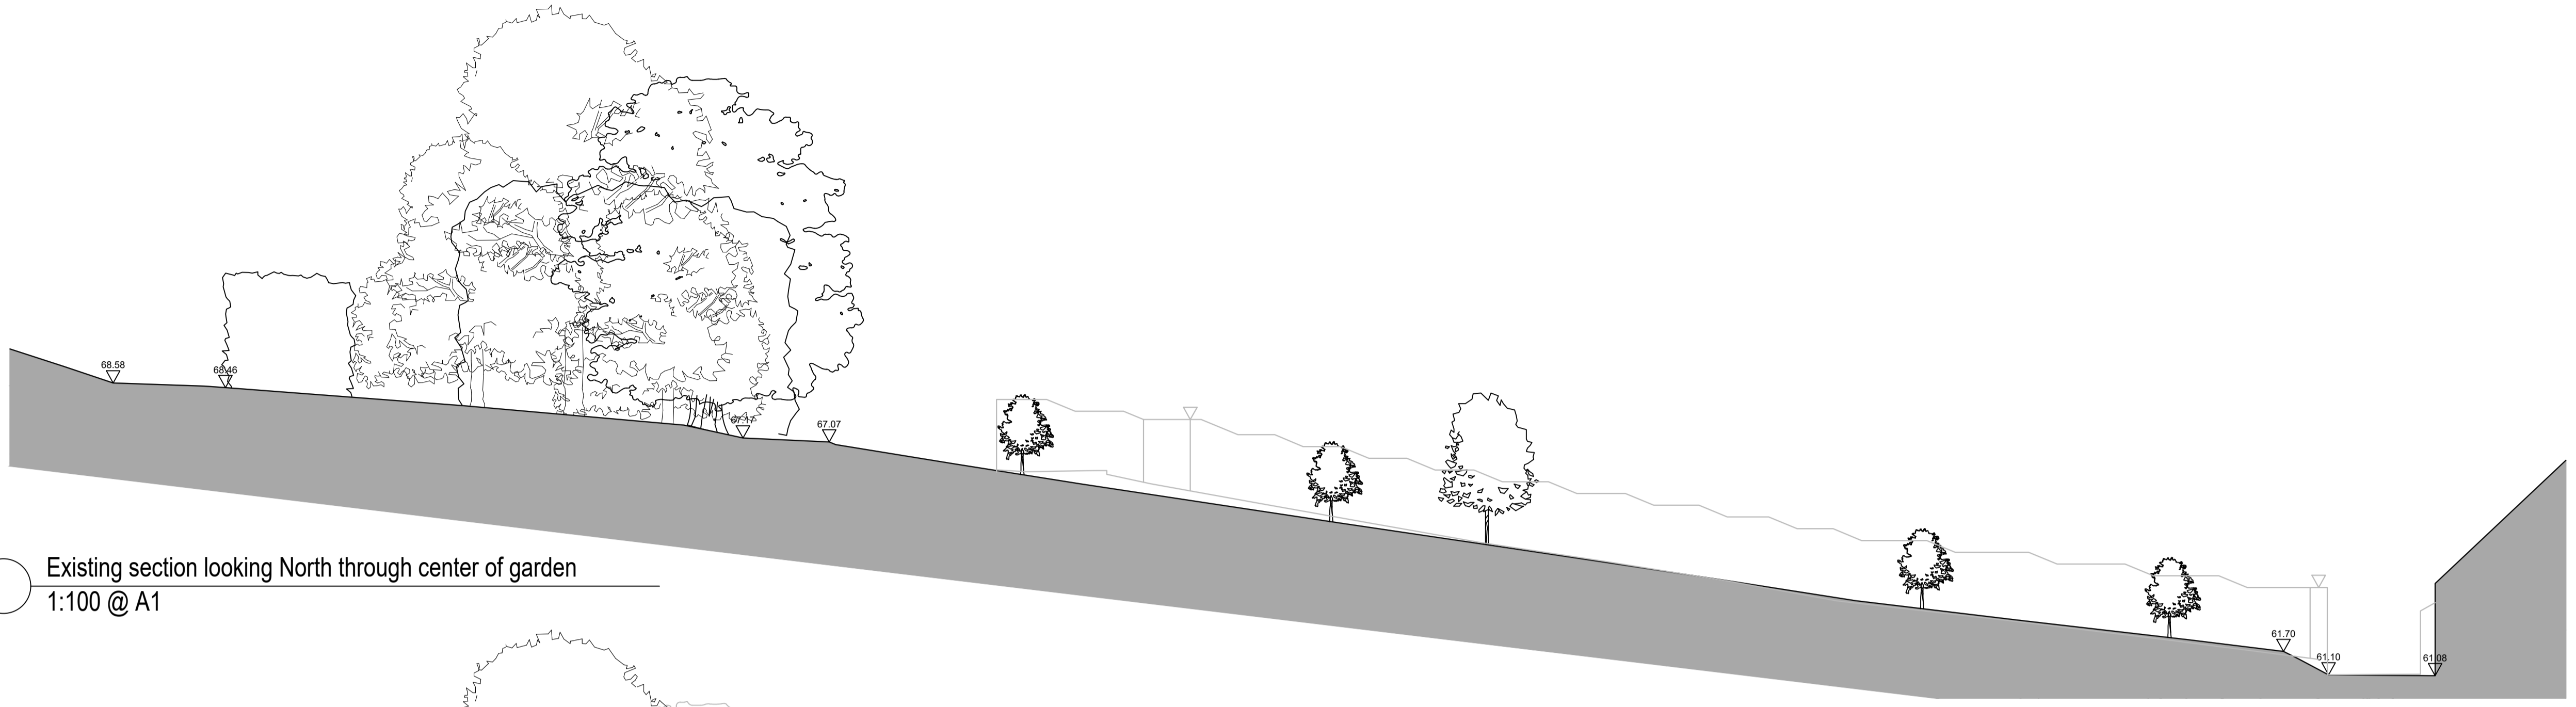
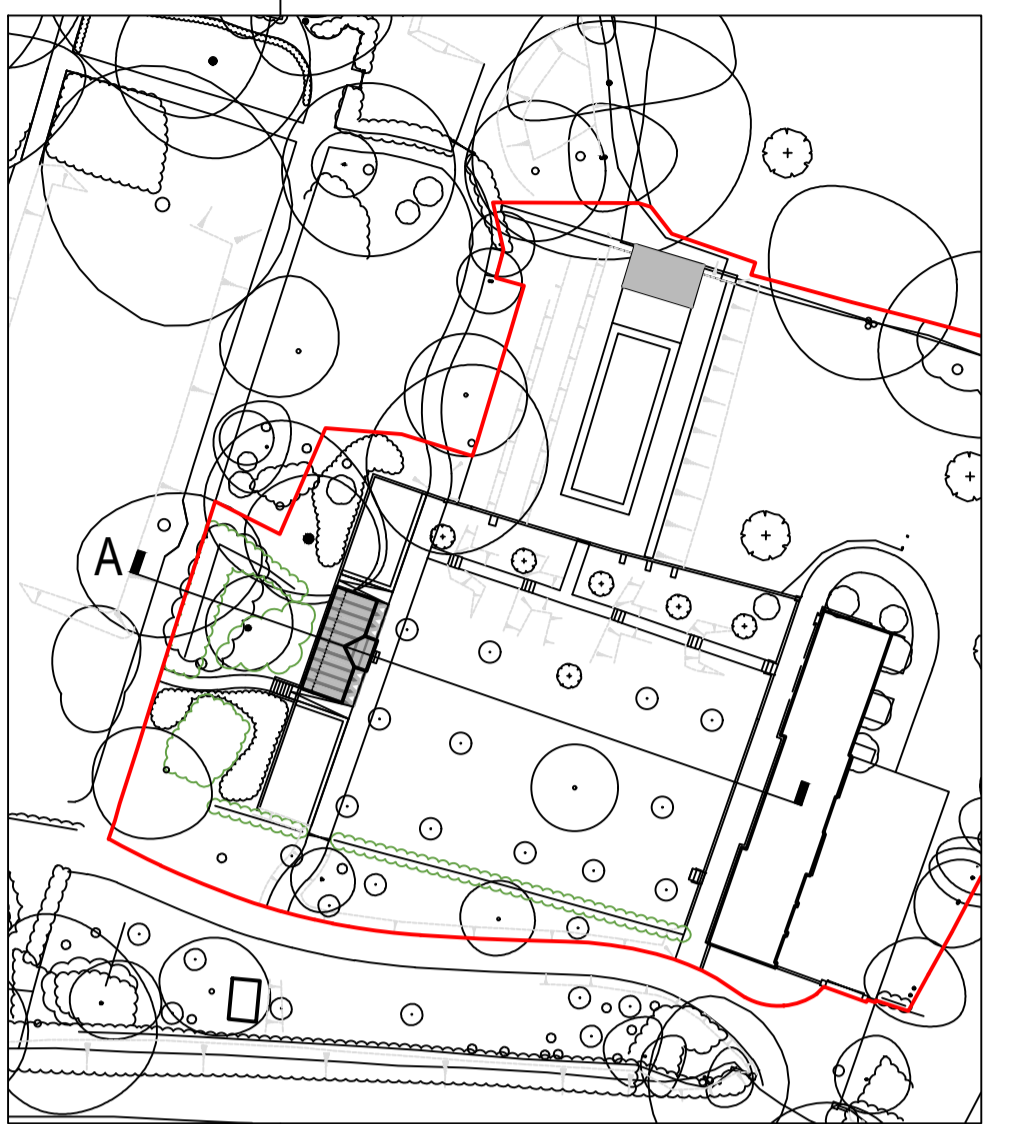
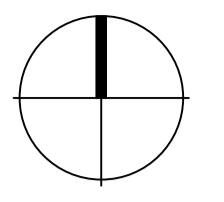


NOTES:


- This drawing is to be read in conjunction with all relevant contract drawings and specifications with any conflicting information to be brought to the attention of Pip Morrison before works commence on site.
- Do not scale from this drawing, always work to noted dimensions.
- All given dimensions in mm.

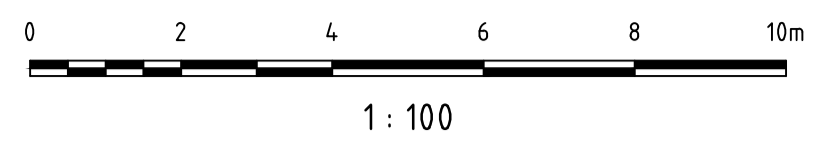

Existing section looking North through center of garden  
1:100 @ A1

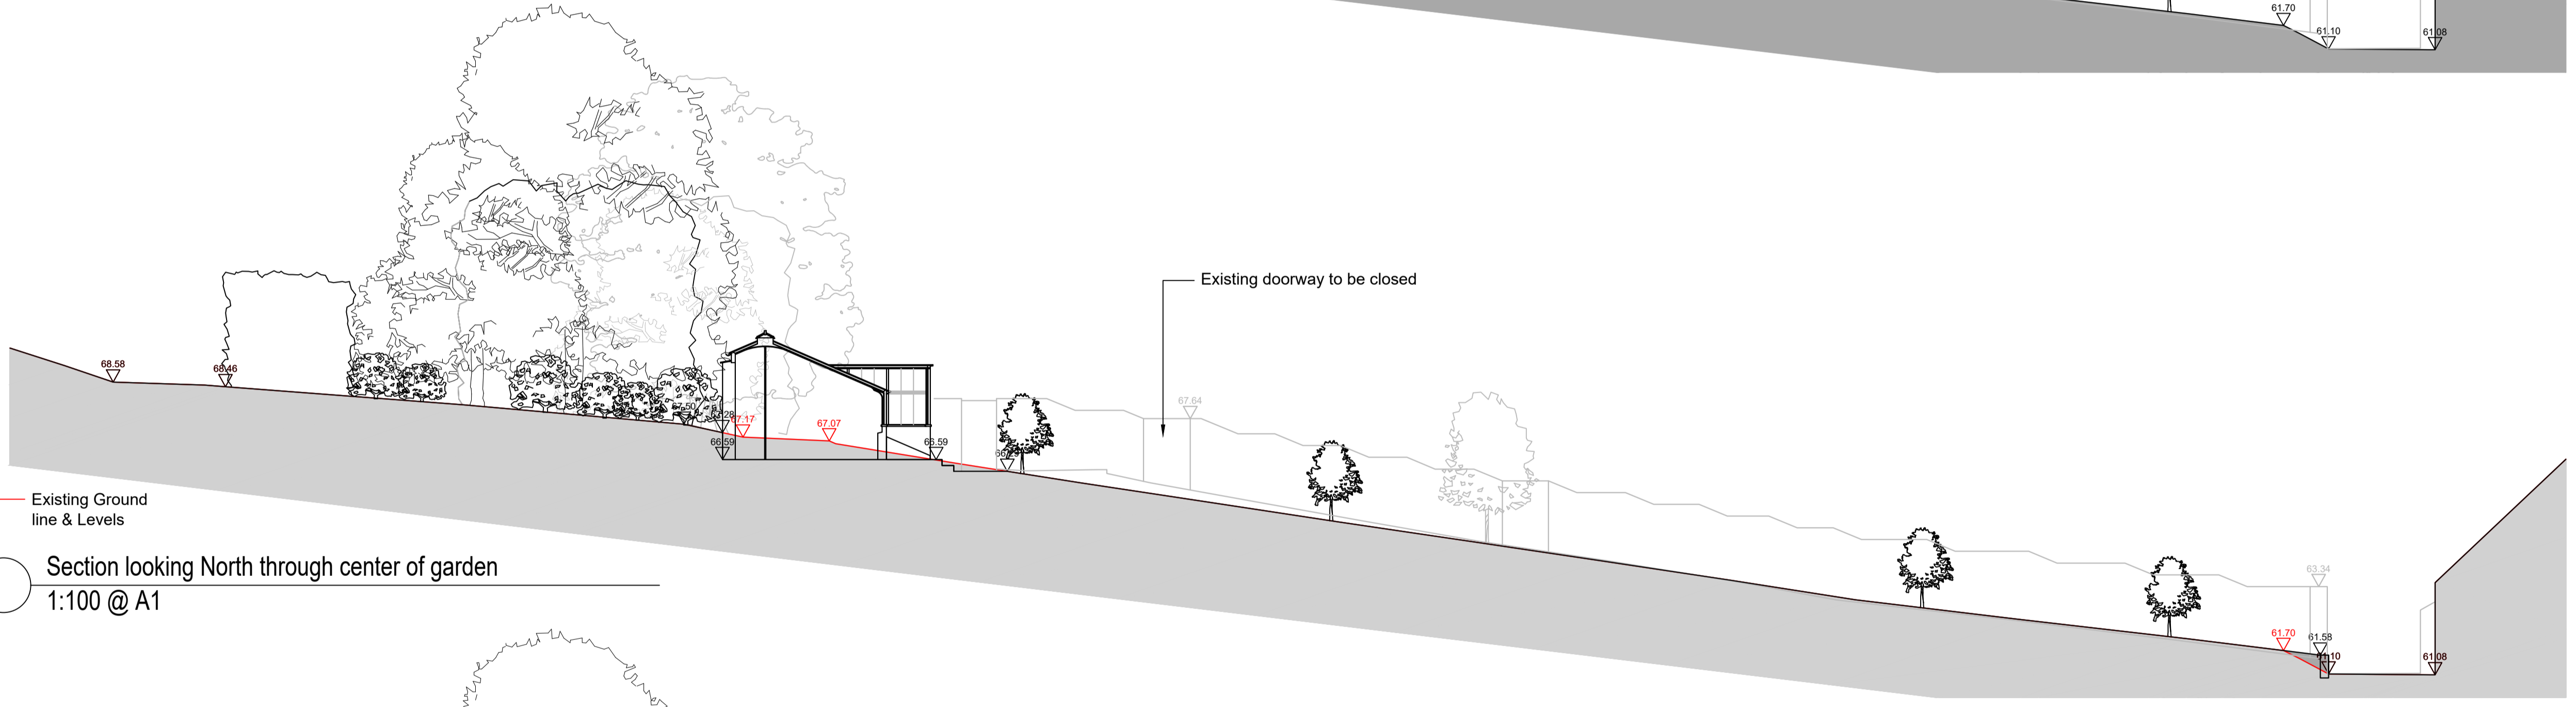

Section looking North through center of garden  
1:100 @ A1

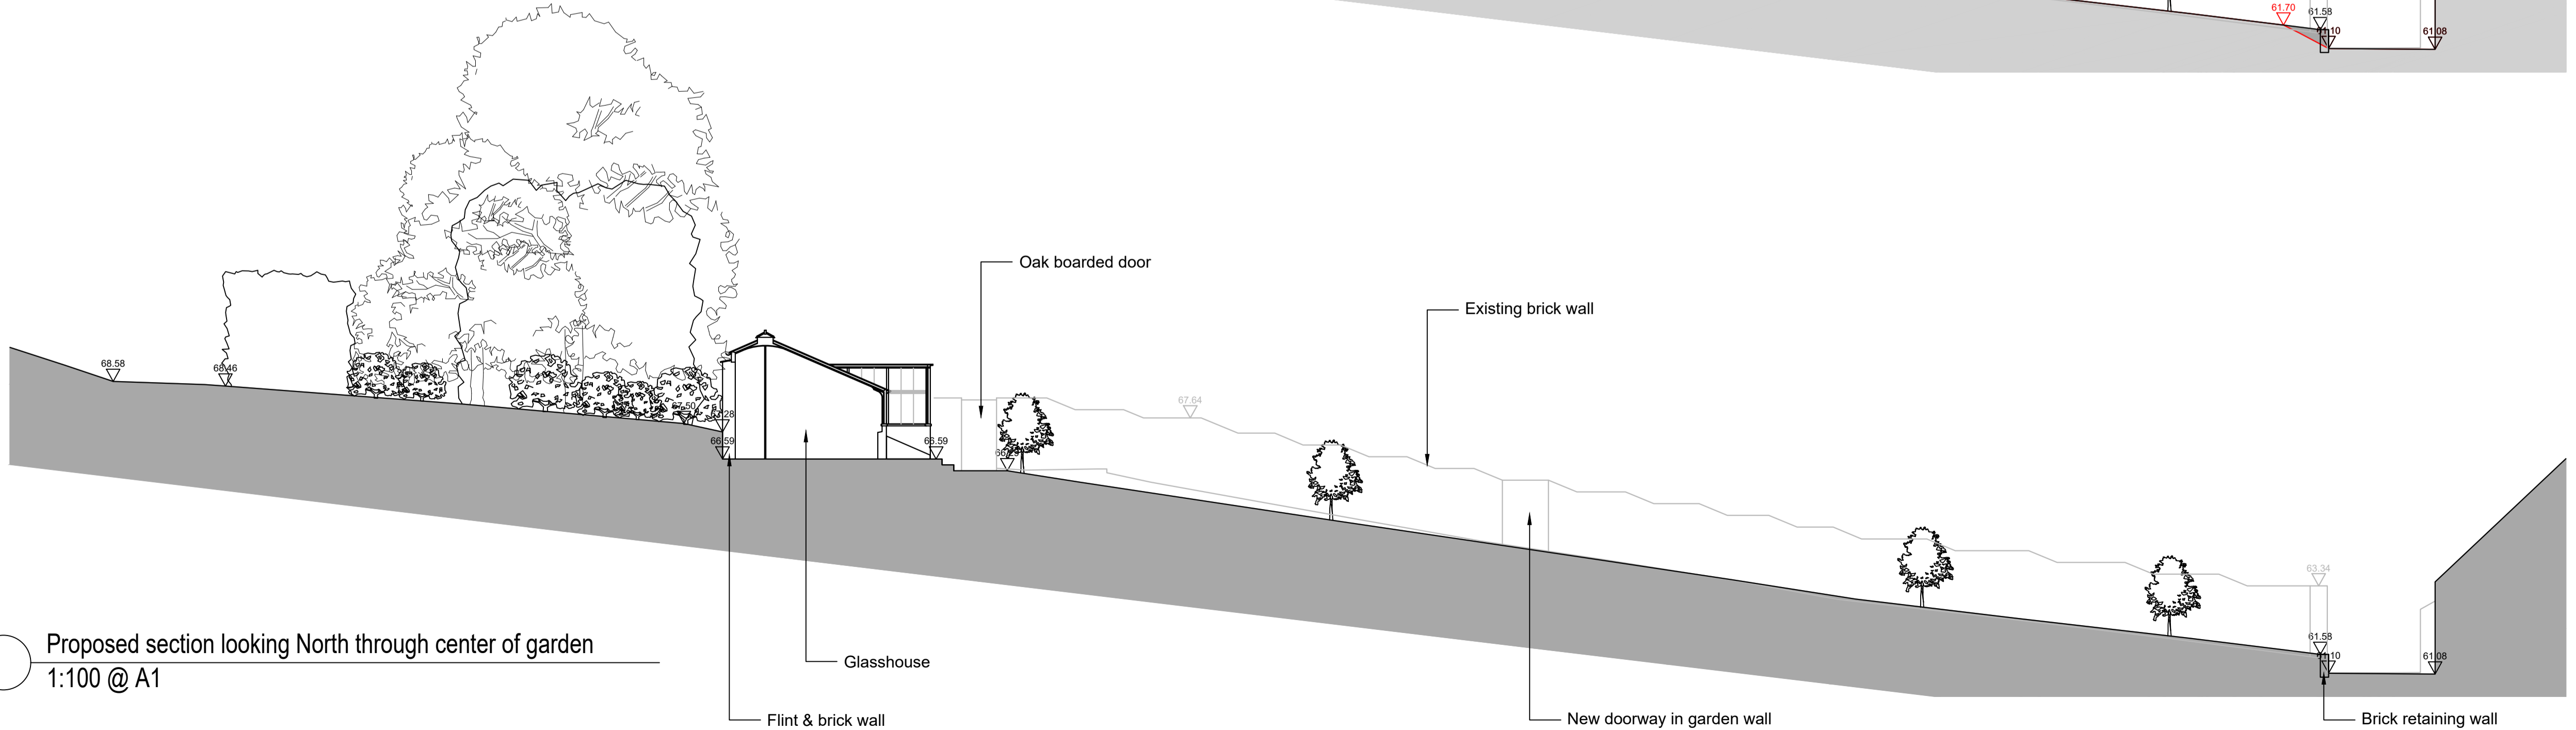

Proposed section looking North through center of garden  
1:100 @ A1

| DATE | DRAWN | DESCRIPTION OF REVISION | REVISION LETTER |
|------|-------|-------------------------|-----------------|
| -    | -     | -                       | -               |

DRAWING STATUS  
**Planning**

**PIP MORRISON**  
Landscape Architecture | Masterplanning | Garden Design  
Franklin Farm, Dean Lane, Dean  
Bishops Waltham, Hampshire, SO32 1FX  
Tel: 01489 891677 Email: pip@pipmorrison.co.uk  
Copyright Pip Morrison

PROJECT TITLE:  
**Vernon Hill House  
Kitchen Garden & Swimming Pool**

DRAWING SCALE: 1:100 APPROVED BY: PM  
PAPER SIZE: A1 DRAWN BY: CG  
DRAWING TITLE:  
**Landscape Section A**

DRAWING NUMBER: VER-MP-40-001 REVISION LETTER: -  
DRAWING FILE LOCATION:  
C:\Users\Default\Desktop\Landscape Cat\Vernon Hill House\03  
Design\03a\_CAD\40\_Sections\Sections.dwg