

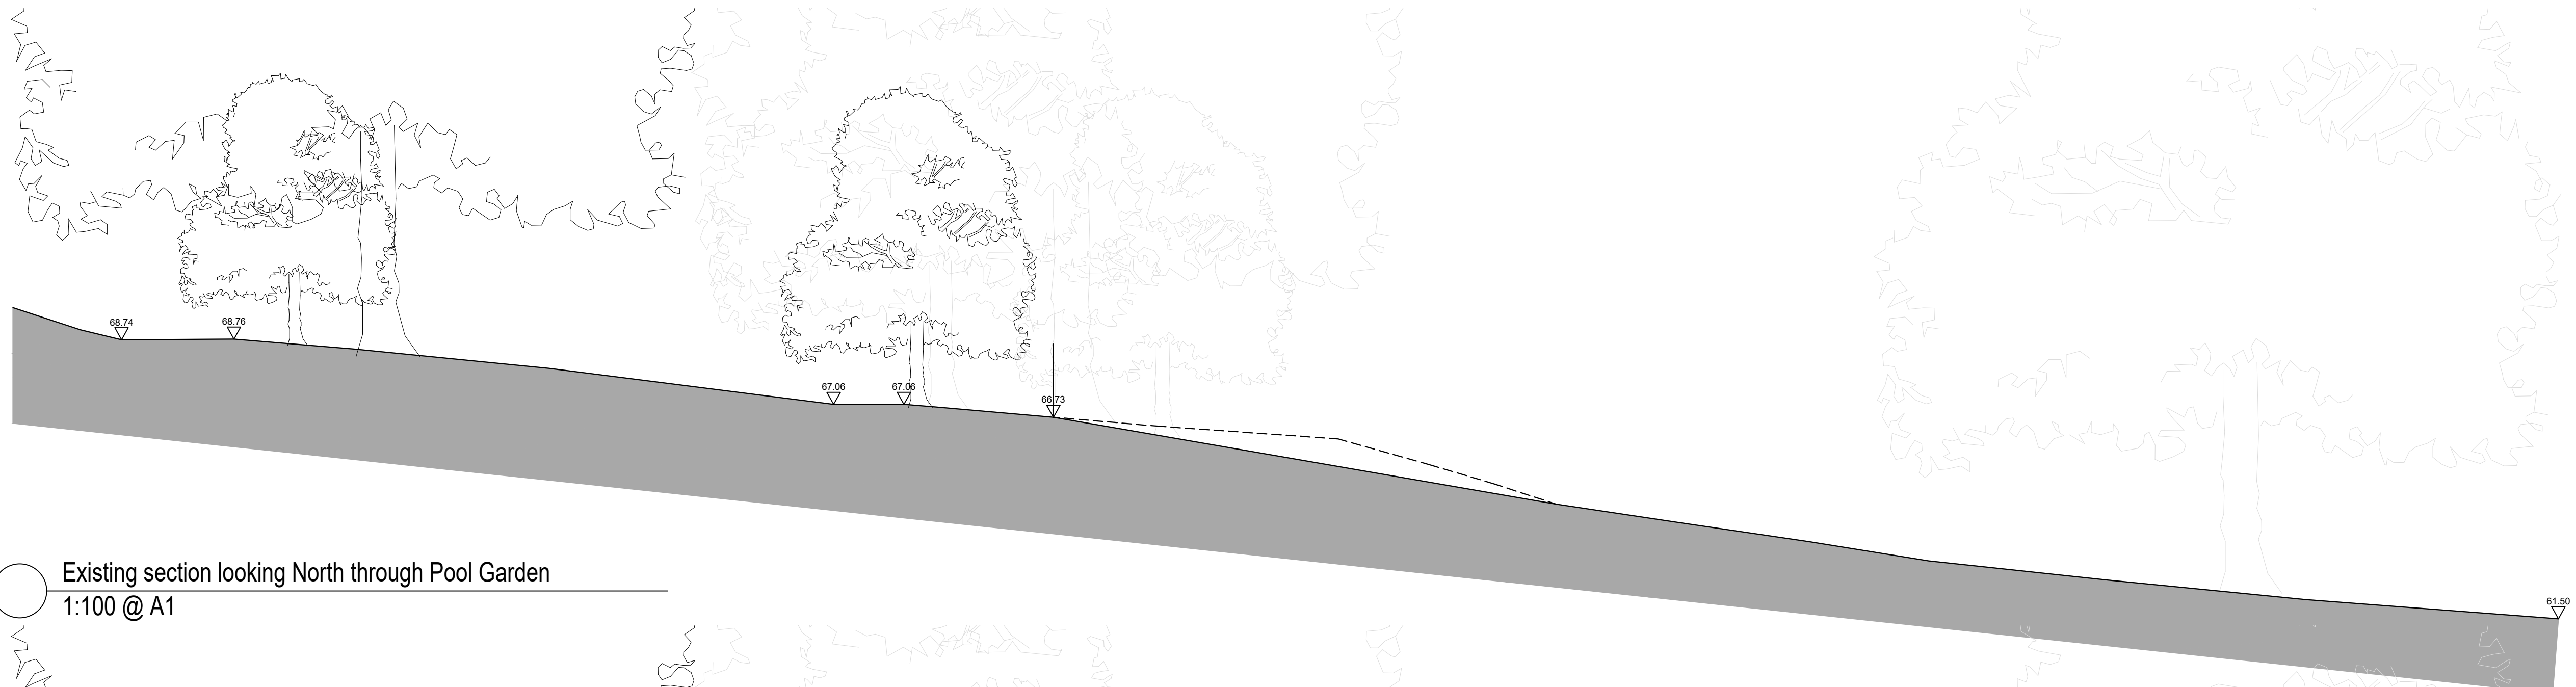
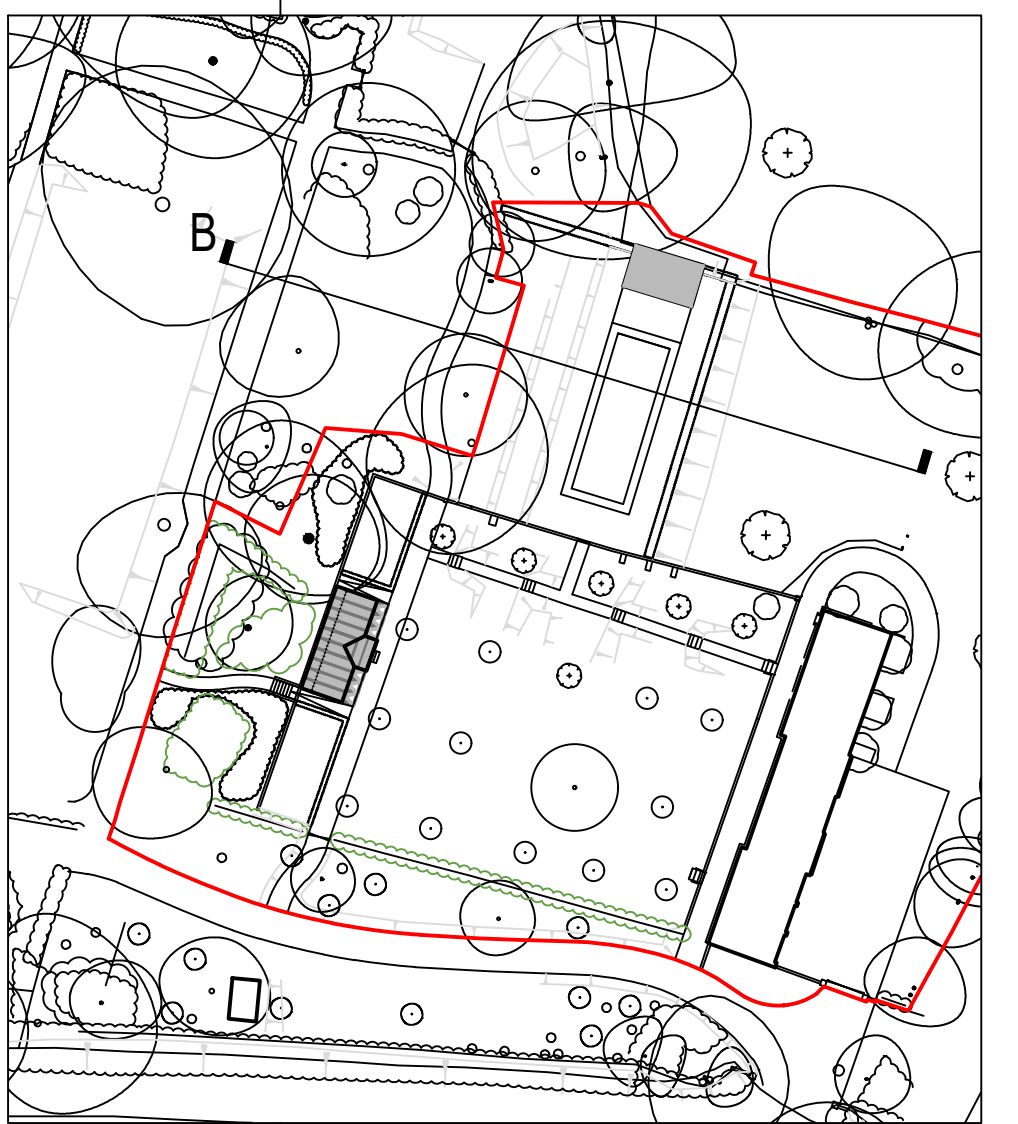
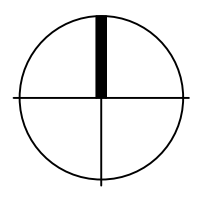


NOTES:


- This drawing is to be read in conjunction with all relevant contract drawings and specifications with any conflicting information to be brought to the attention of Pip Morrison before works commence on site.
- Do not scale from this drawing, always work to noted dimensions.
- All given dimensions in mm.

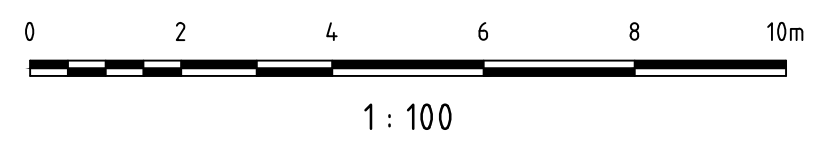

Existing section looking North through Pool Garden
1:100 @ A1

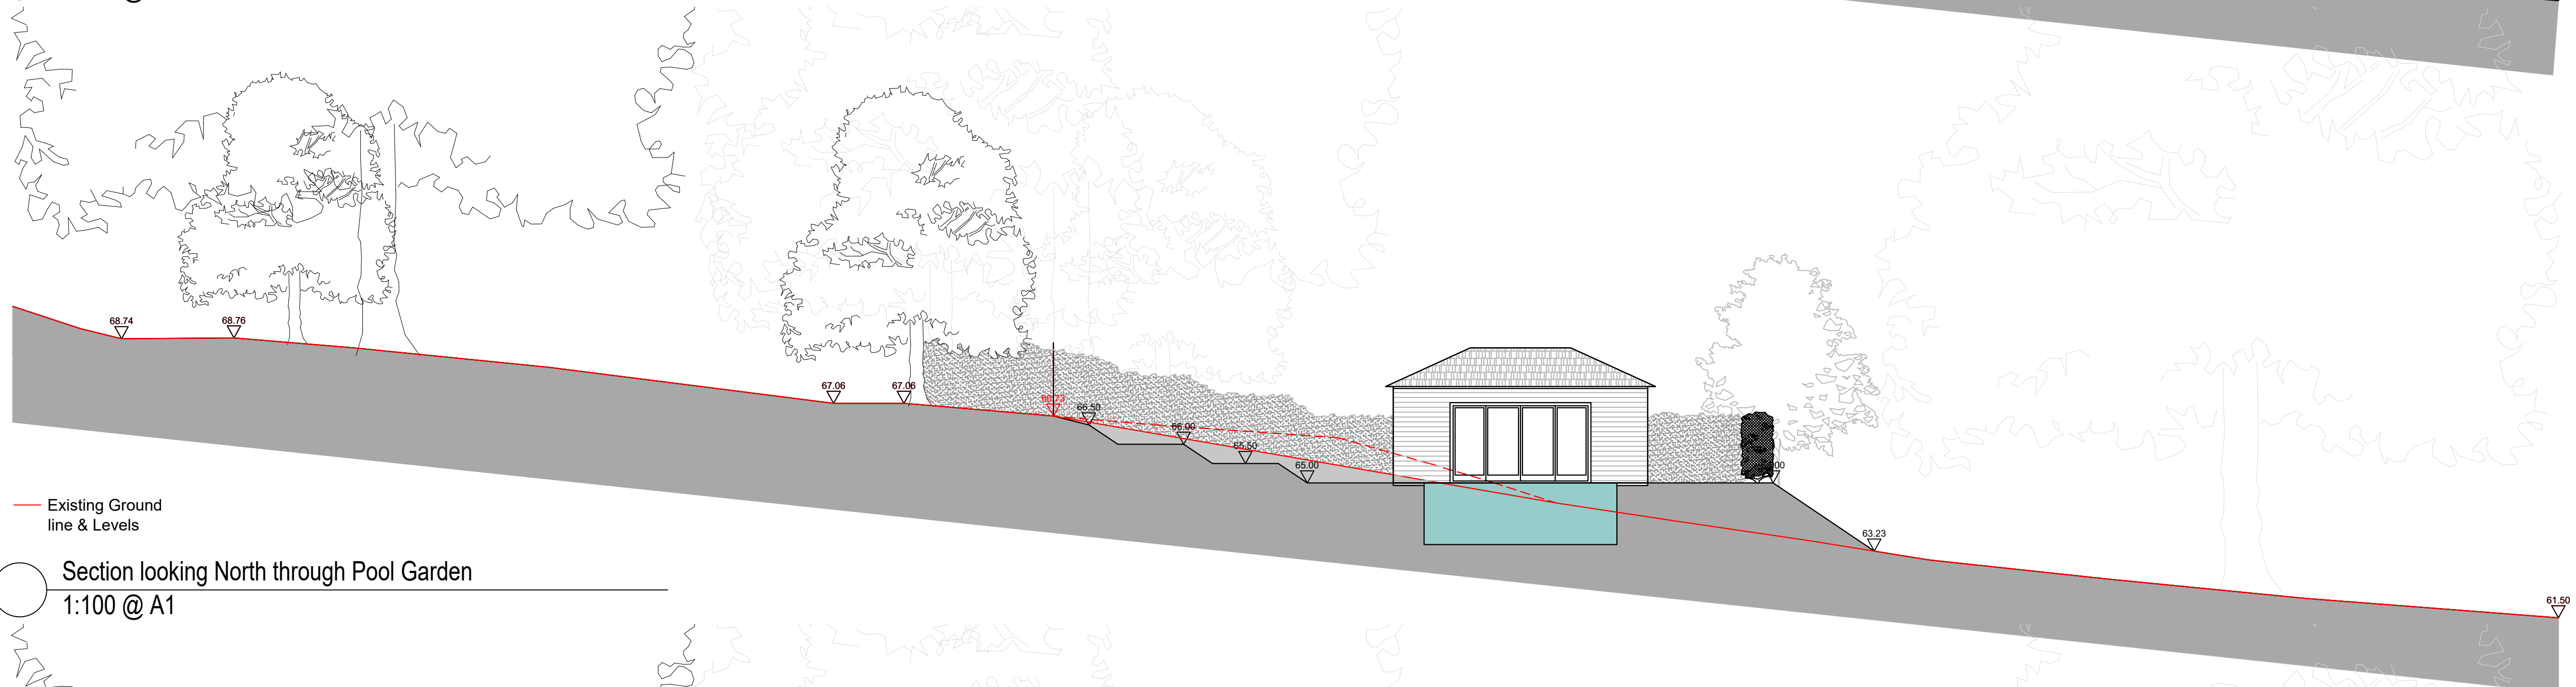

Section looking North through Pool Garden
1:100 @ A1

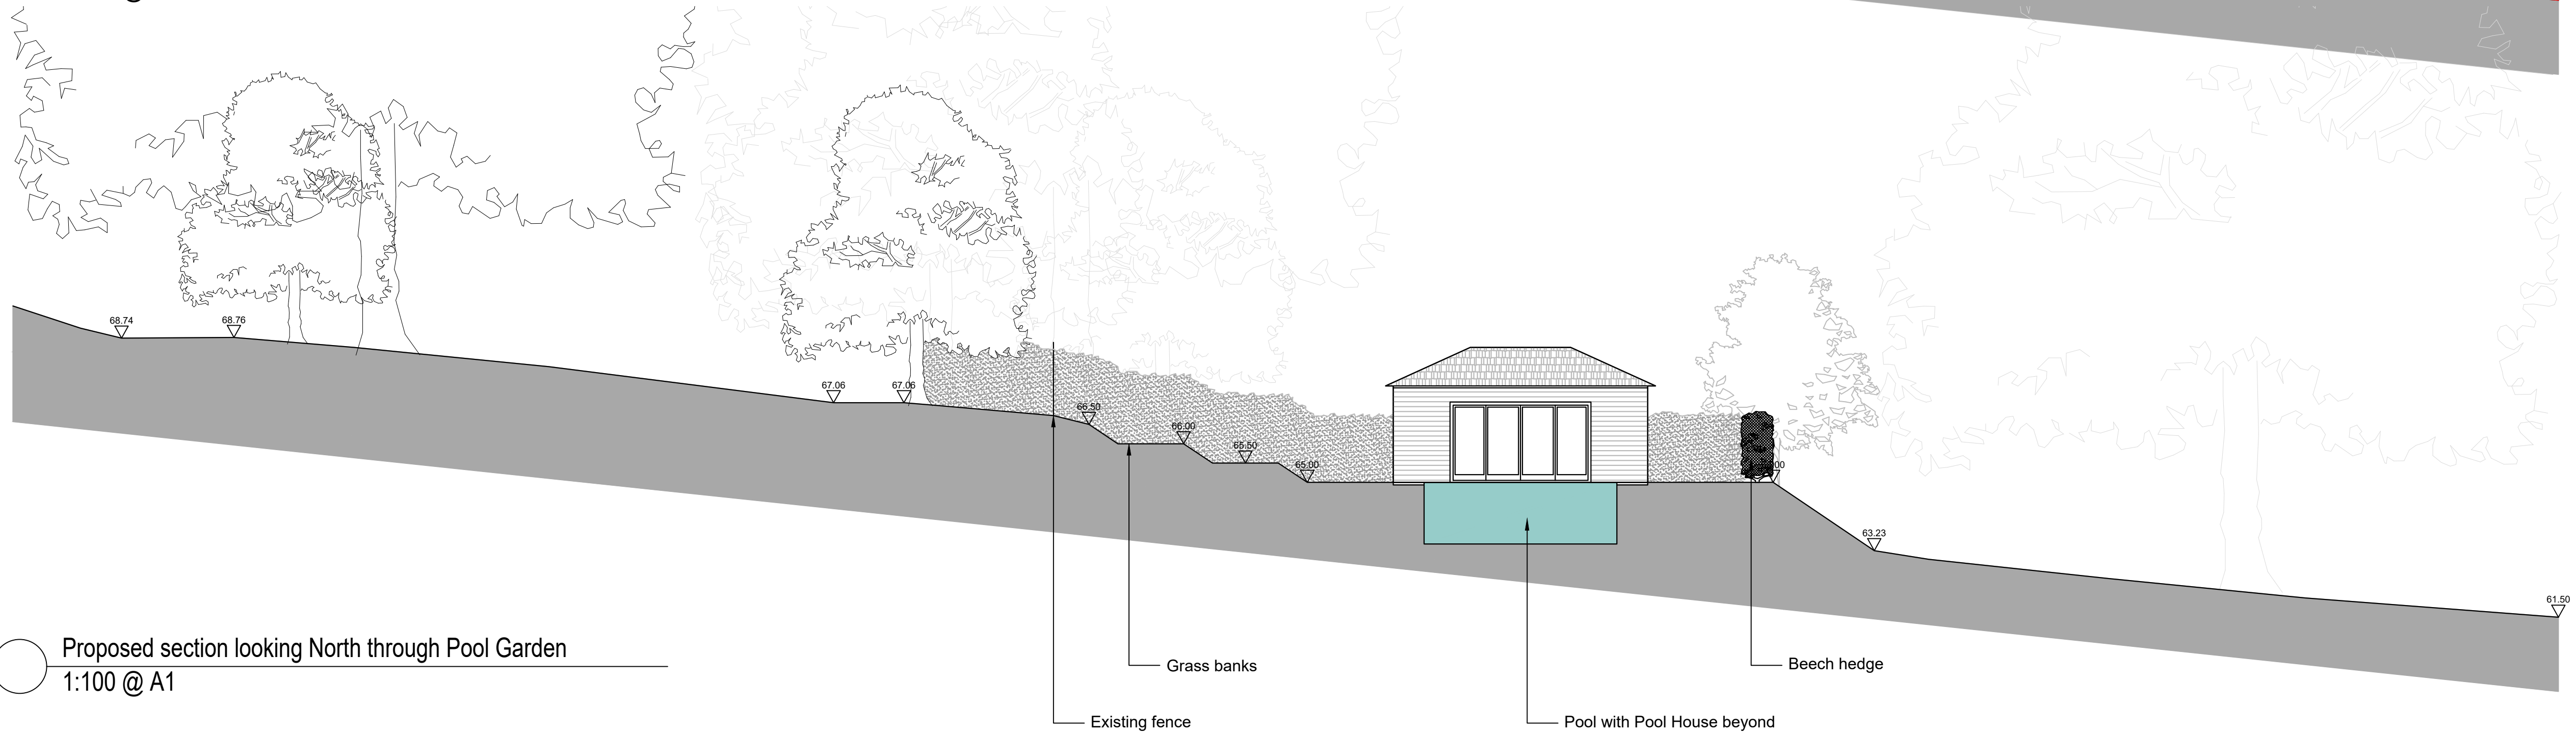

Proposed section looking North through Pool Garden
1:100 @ A1

Grass banks
Existing fence
Pool with Pool House beyond
Beech hedge

DATE	DRAWN	DESCRIPTION OF REVISION	REVISION LETTER

DRAWING STATUS
Planning

PIP MORRISON
Landscape Architecture | Masterplanning | Garden Design
Franklin Farm, Dean Lane, Dean
Bishops Waltham, Hampshire, SO32 1FX
Tel: 01489 891677 Email: pip@pipmorrison.co.uk
Copyright Pip Morrison

PROJECT TITLE:
**Vernon Hill House
Kitchen Garden & Swimming Pool**

DRAWING SCALE: 1:100 APPROVED BY: PM
PAPER SIZE: A1 DRAWN BY: CG

DRAWING TITLE:
Landscape Section D

DRAWING NUMBER: VER-MP-40-003 REVISION LETTER: -
DRAWING FILE LOCATION:
C:\Users\Default-PC\Dropbox\Landscape Cat\Vernon Hill House\03
Design\03a_CAD\40_Sections\Sections.dwg