

NOTES


ALL DIMENSIONS ARE TO BE CHECKED ON SITE

ANY DISCREPANCIES ARE TO BE REPORTED TO THE ARCHITECT BEFORE ANY WORK COMMENCES

THIS DRAWING SHALL NOT BE SCALED TO ASCERTAIN ANY DIMENSIONS WORK TO FIGURED DIMS ONLY

THIS DRAWING SHALL NOT BE REPRODUCED WITHOUT EXPRESS WRITTEN PERMISSION FROM THE CREATOR.

READ IN CONJUNCTION WITH ALL RELEVANT DETAILS, SPECIFICATIONS, CONSULTANTS , SPECIALISTS AND SUBCONTRACTORS DRAWINGS / SPECIFICATIONS

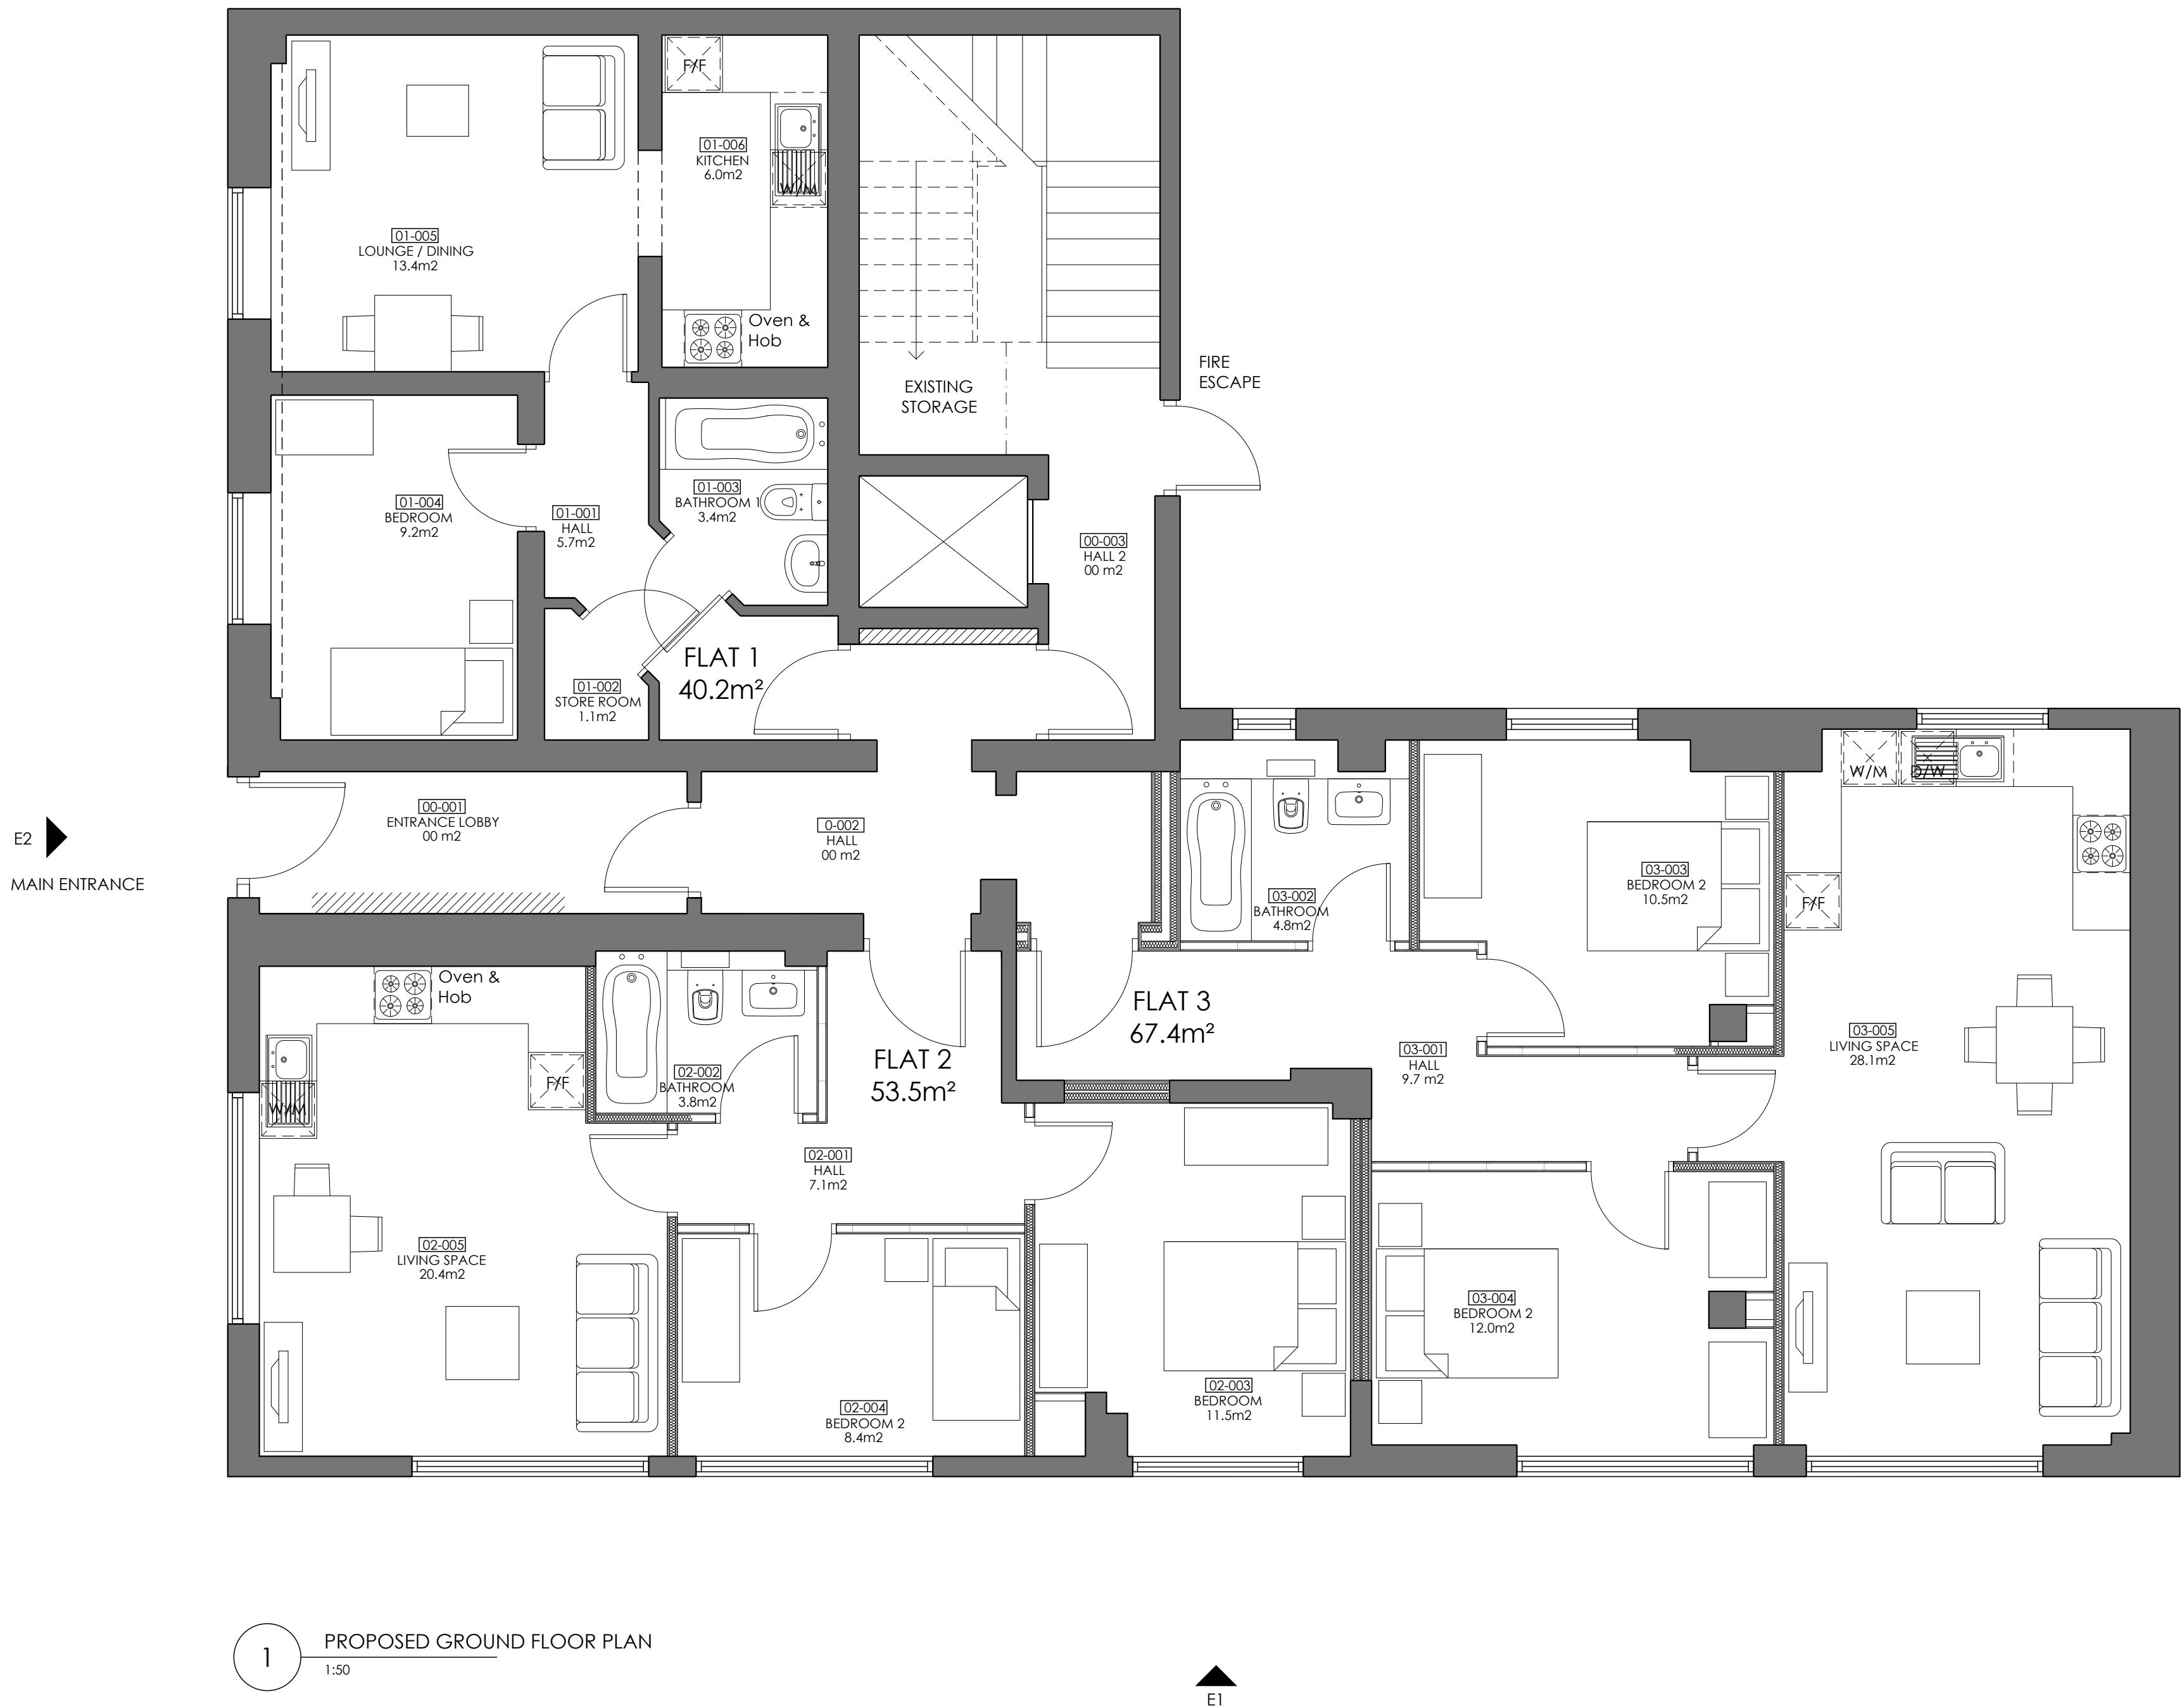

P4	30.06.20	Amended for Planning
P3	29.05.20	Issued for comment
P2	30.03.20	General Amendments
P1	12.03.20	First Issue

STATUS	BUILDING REGS
--------	---------------

unit³
unit3 design studio, 22a Jordan Street, Liverpool L1 6SP
w: www.unit3-designstudio.com t: 0151 606 140 600

Client: Watts Group Ltd.
Project: 207004 Lord Street

Location: 1-7 Lord Street,
Fleetwood, FY7 6SR

Dwg No: AL-20-001
Dwg Name: Proposed Ground Floor

Revision: P4
Scale: 1:50 @ A1
Date: March 2020

Drawn: GW Checked: MS