




Front Elevation

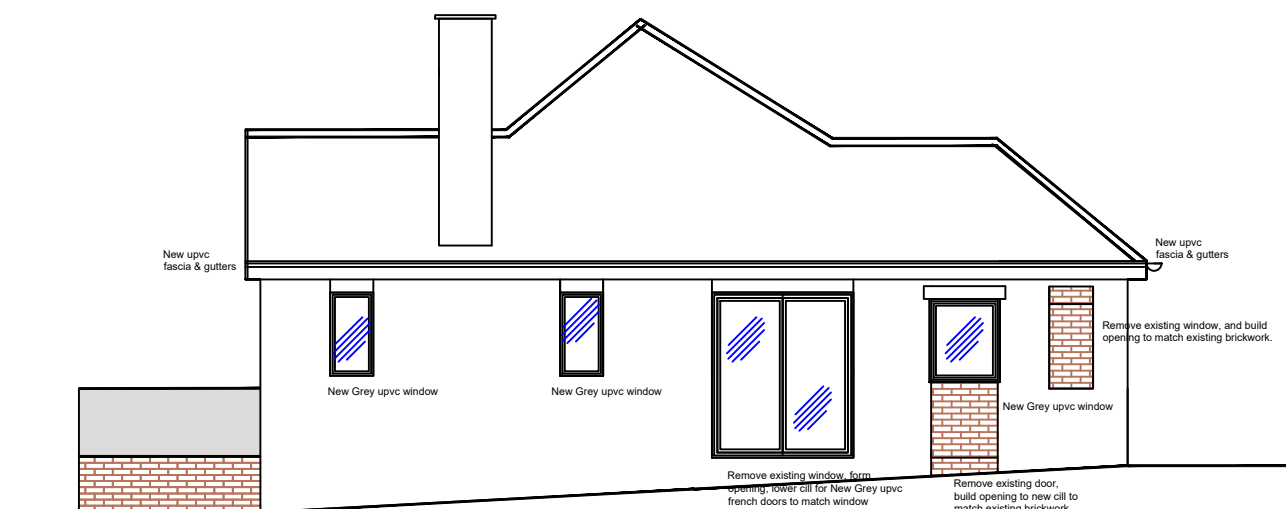


Side Elevation

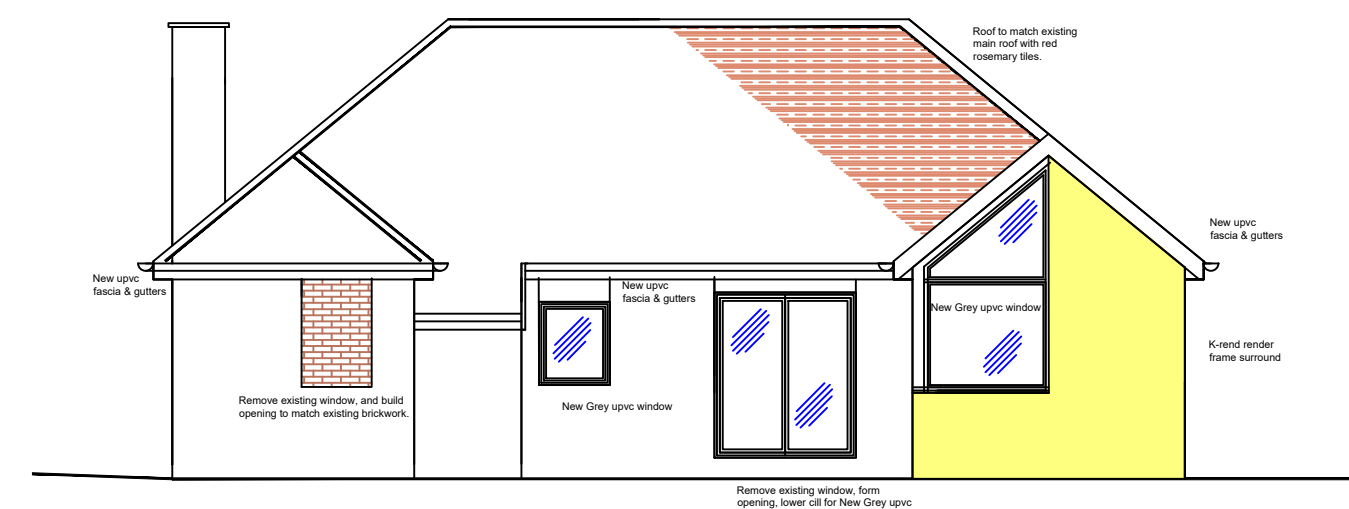


Rear Elevation

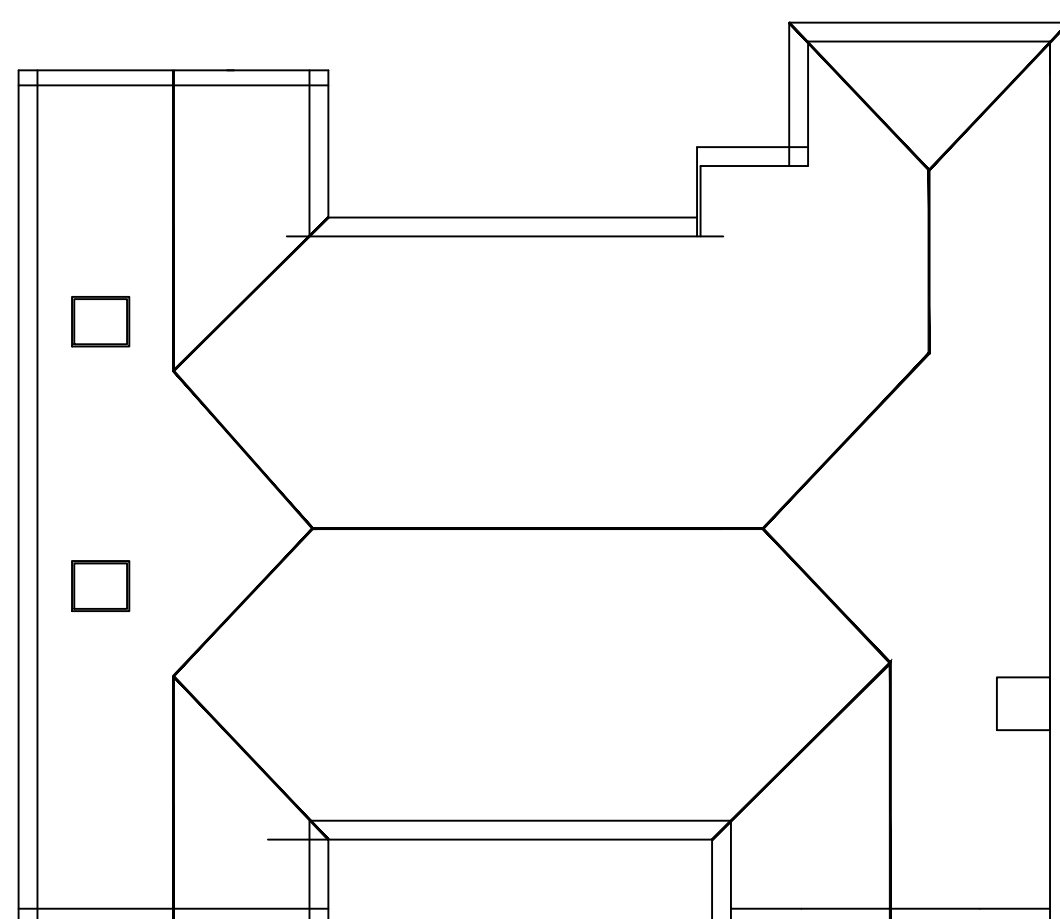

Roof Plan

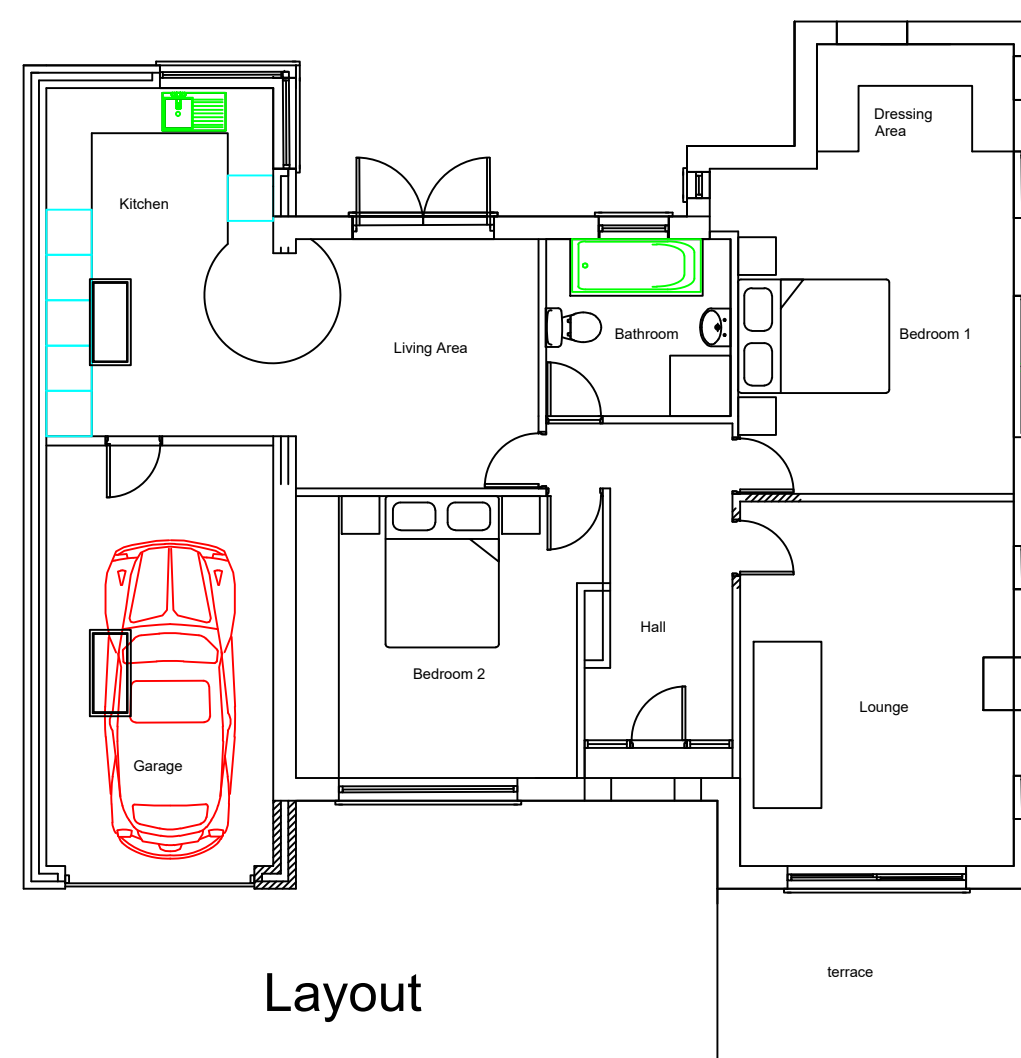

Layout

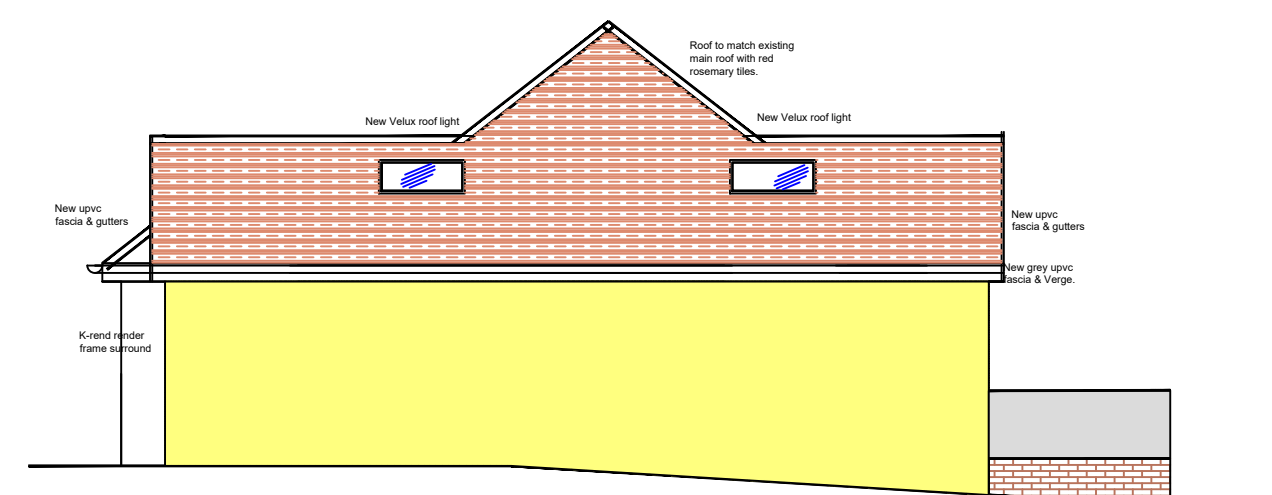

Side Elevation

scale 1:100 @ A2

date: 6th Jan 2021

PROPOSED - The Lunnels, Winder Lane, Forton. PR3 0AX