



spot road level 9 600 AOD  
ftl no 1 poplar dose 10 050  
ground level 9 750

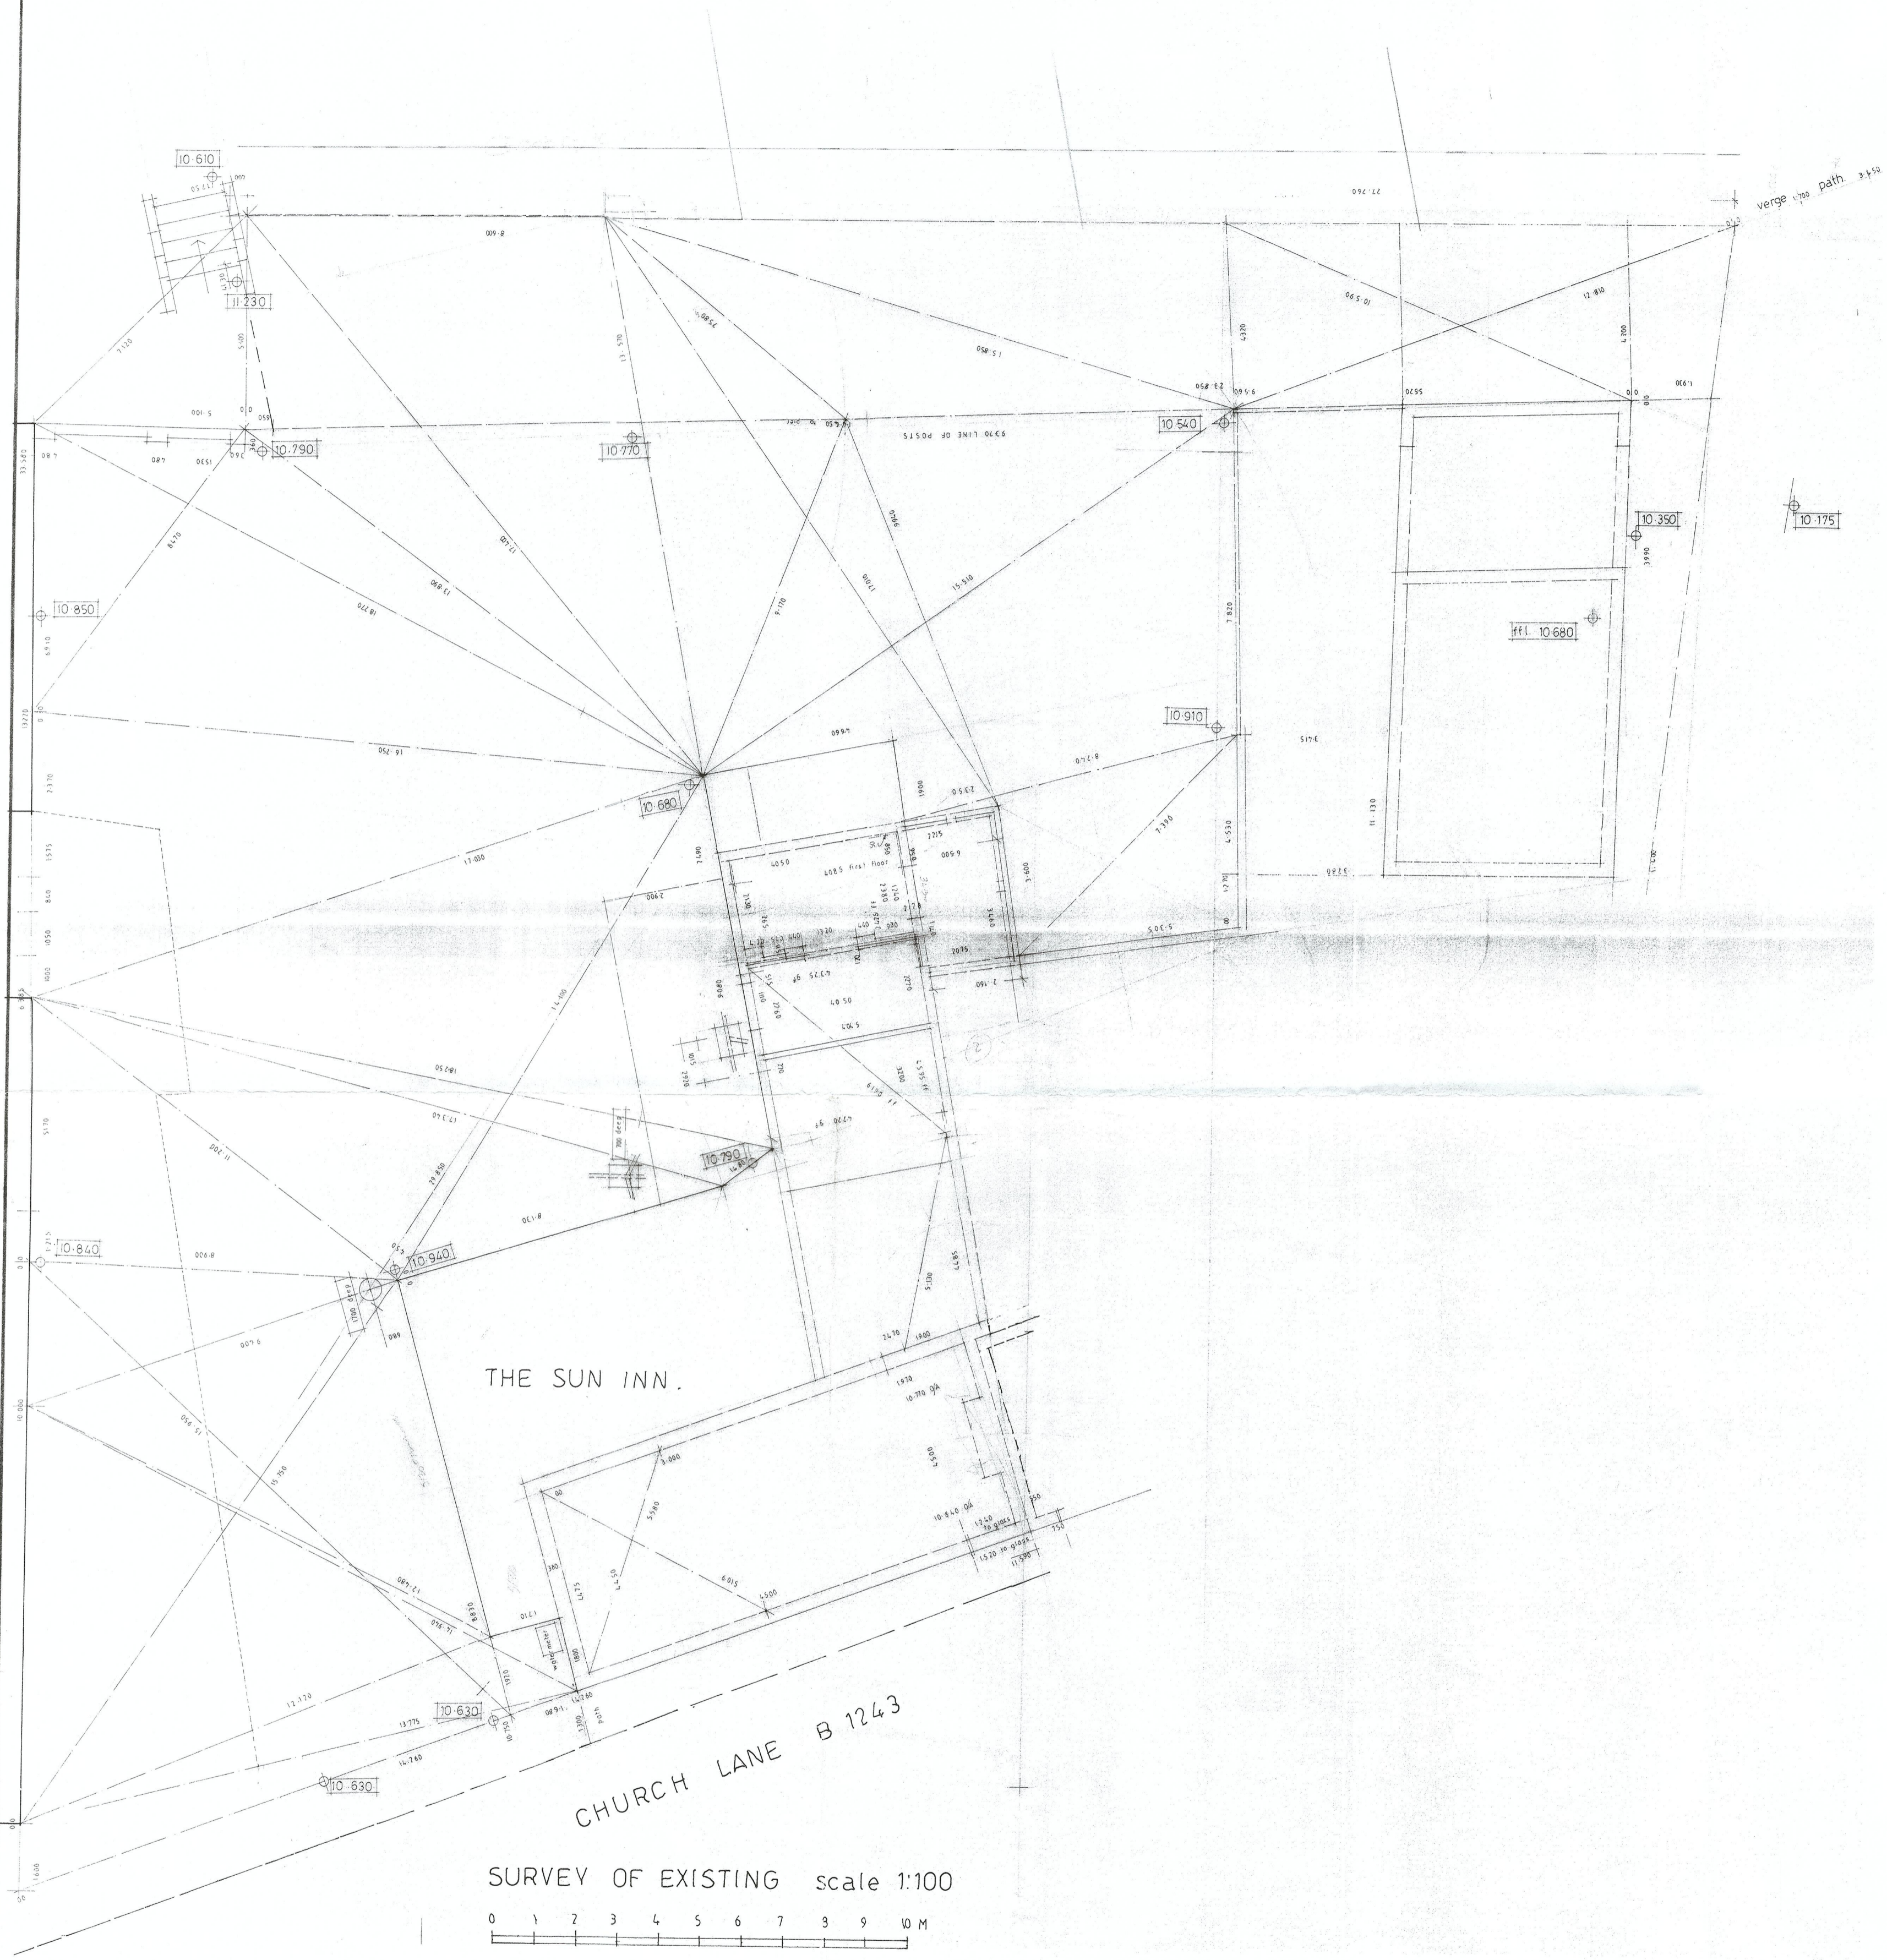

THE SUN INN.

CHURCH LANE B 1243

SURVEY OF EXISTING scale 1:100

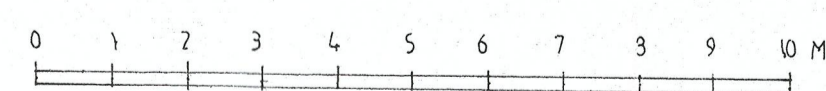

P & ER  
DEVELOPMENT CONTROL  
REC'D 11 DEC 2020

L 591.1

L 591.1