

NOTES

KEY

- ① Stretcher bond wall
- ② Flemish Garden bond wall
- ③ Flemish bond wall
- ④ Brick capping
- ⑤ Flat brick soldier course
- ⑥ Flat arch brick soldier course
- ⑦ Brick buttress
- ⑧ Slate roof tiles
- ⑨ Porch
- ⑩ Flower Bed
- ⑪ Stone Patio
- ⑫ Gravel
- ⑬ Grass
- ⑭ Glazing
- ⑮ Spandrel Panel
- ⑯ Vaulted Roof
- ⑰ False window




ELEVATION A



ELEVATION B

Scale Bar

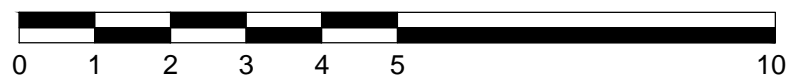

REV	DATE	DESCRIPTION	DRAWN
04	04.01.21	Issued for planning	NH
03	14.12.20	RWP added	NH
02	26.11.20	Proportions to extensions amended	NH
01	25.11.20	Amended to suit client's comments, Traditional approach	NH
00	13.11.20	First Issue	NH

REV	DATE	DESCRIPTION	DRAWN
-----	------	-------------	-------

CLIENT
IAN AND MARISSA NEWMAN

PROJECT
BURCHETTS GREEN HOUSE

DRAWING TITLE
PROPOSED ELEVATIONS 1 of 2

STATUS INFORMATION

PROJECT No	DWG TYPE	DWG No	REV
2580	PL	MH300	04

SCALE	DATE	DRAWN	CHECKED
1:100@A3	NOV 20	NH	DL

CONTRACTOR TO CHECK SITE DIMENSIONS AND REPORT ANY VARIATIONS OR OMISSIONS TO LEWANDOWSKI ARCHITECTS. THIS DRAWING IS COPYRIGHT OF LEWANDOWSKI ARCHITECTS AND MUST NOT BE REPRODUCED OR USED WITHOUT PERMISSION. DO NOT SCALE FROM THE DRAWING.