



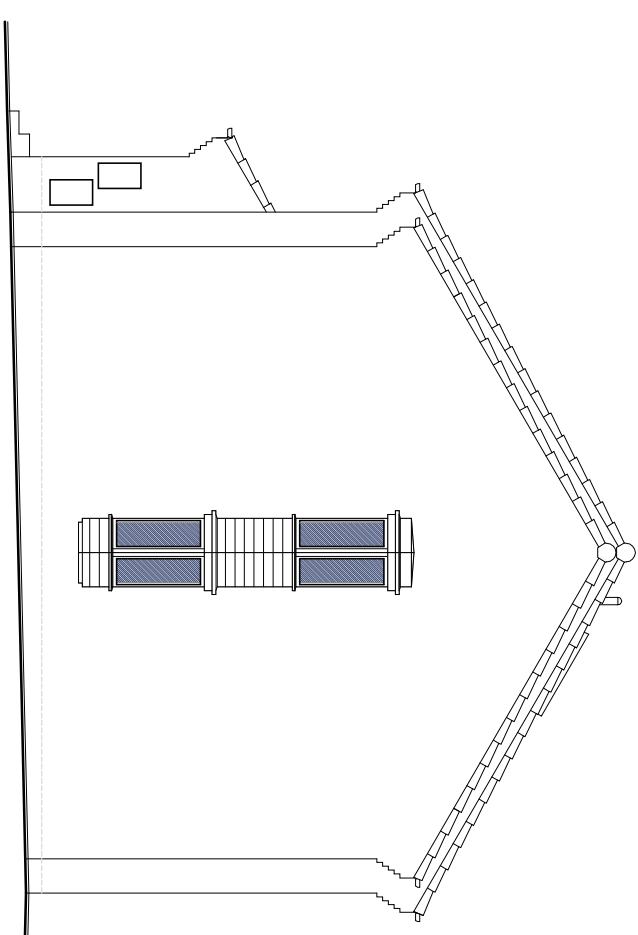

SOUTH ELEVATION

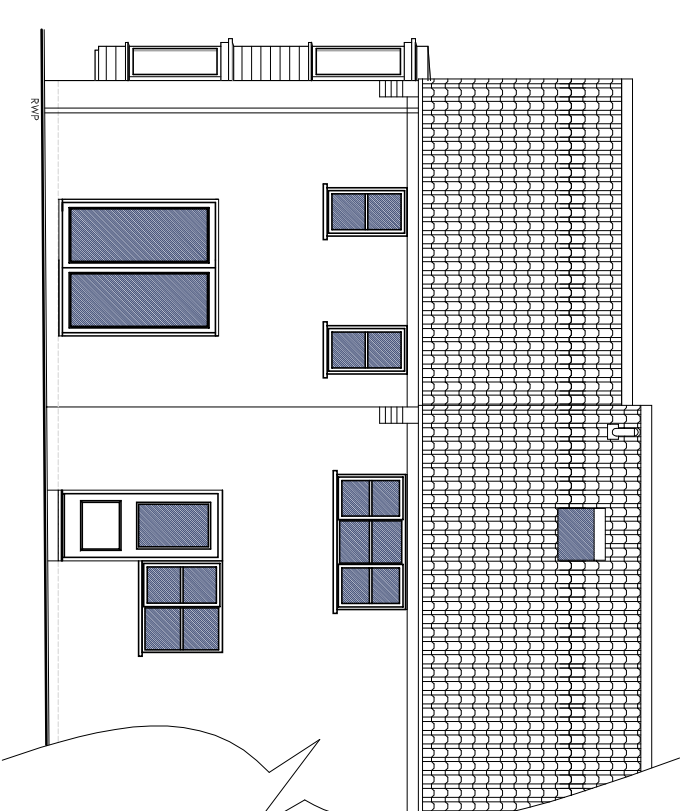

EAST ELEVATION



NORTH ELEVATION


**MATERIALS SCHEDULE:**

**WALLS:** To match existing.


**ROOF:** Concrete pan tiles to match existing.

**WINDOWS/DOORS:** Double glazed units to match existing.

**RAINWATER GOODS:** To match existing.

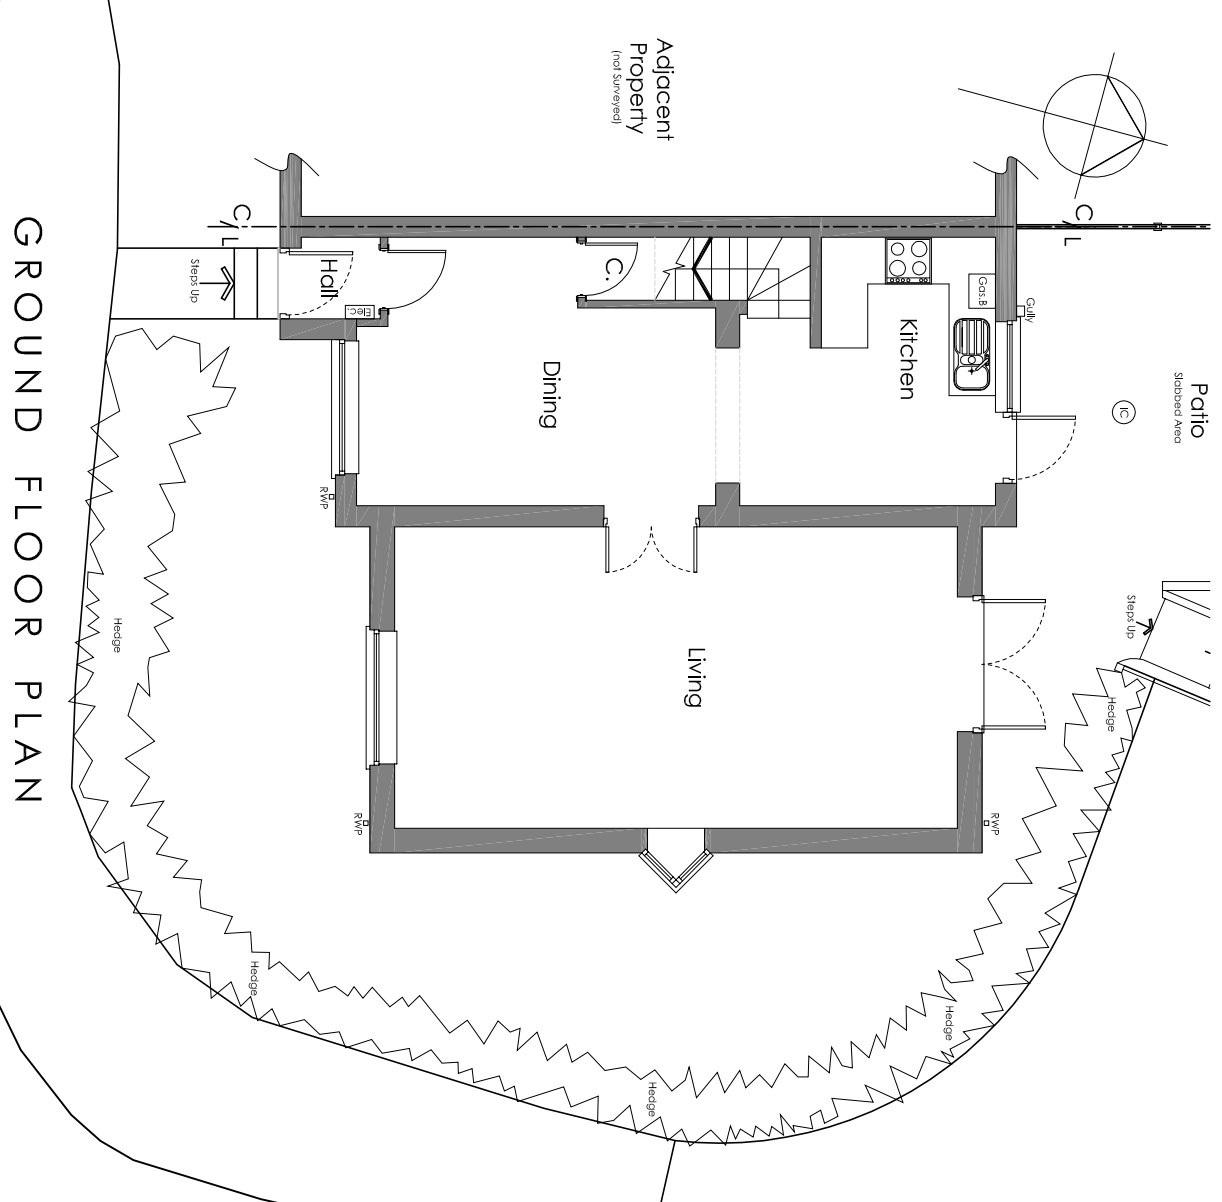

GROUND FLOOR PLAN

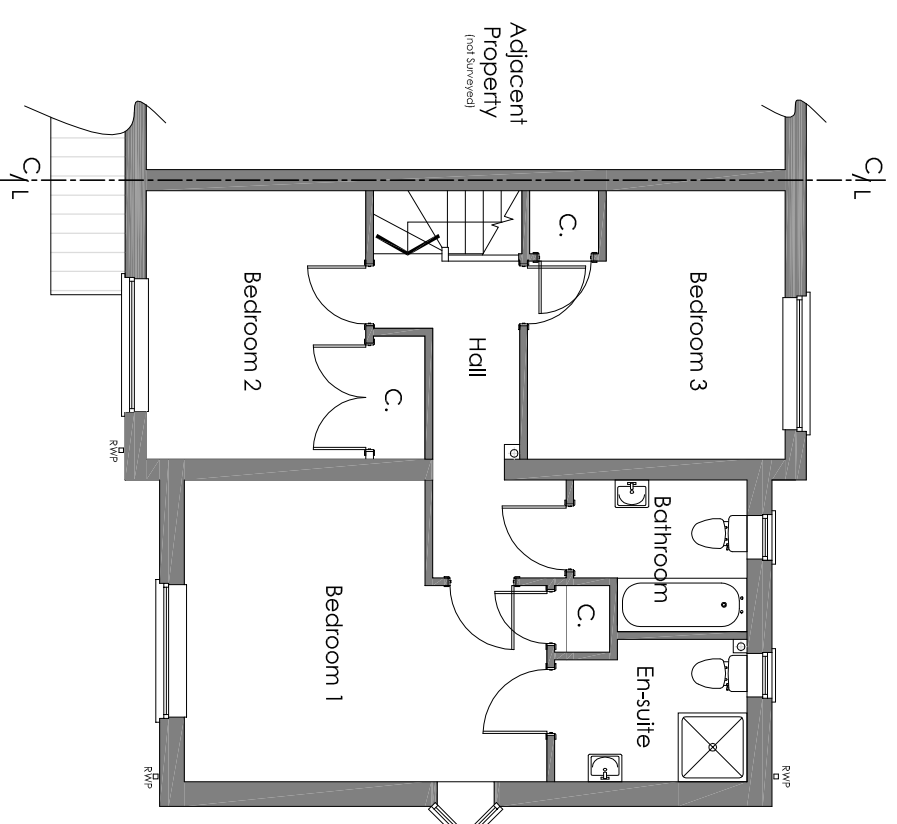

FIRST FLOOR PLAN

Rev Date Description



Robbie Roskeill Architectural & Building Consultants Ltd  
 t 01308 861095 | e office@rabc.co.uk | w www.rabc.co.uk  
 Unit 3 Whitehart Yard, Hoghill Street, Beamminster, Dorset DT8 3AE

**ALTERATIONS & EXTENSION**

of  
**67A THE BEECHES**  
**BEAMINSTER DT8 3SL**  
 for  
**M R M READ**

**PROPOSED PLANS & ELEVATIONS**

Scale Date Drawn by  
 1:100 NOV 20 CDJ

**20/134/03** Rev

Drawn to stated scale for purposes of Planning application. Building Regs submission and estimating. Selling out to be agreed on site and all critical dimensions checked