
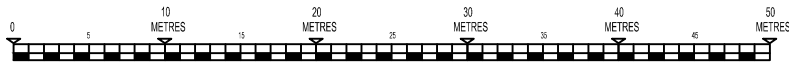


NOTES

The copyright of this drawing and design is vested in the Architect and must not be copied or reproduced without written consent.
 This drawing to be read in conjunction with the specification and other drawings
 Do not scale to ascertain dimensions
 All dimensions to be checked and verified on site by the responsible contractor prior to commencement of work

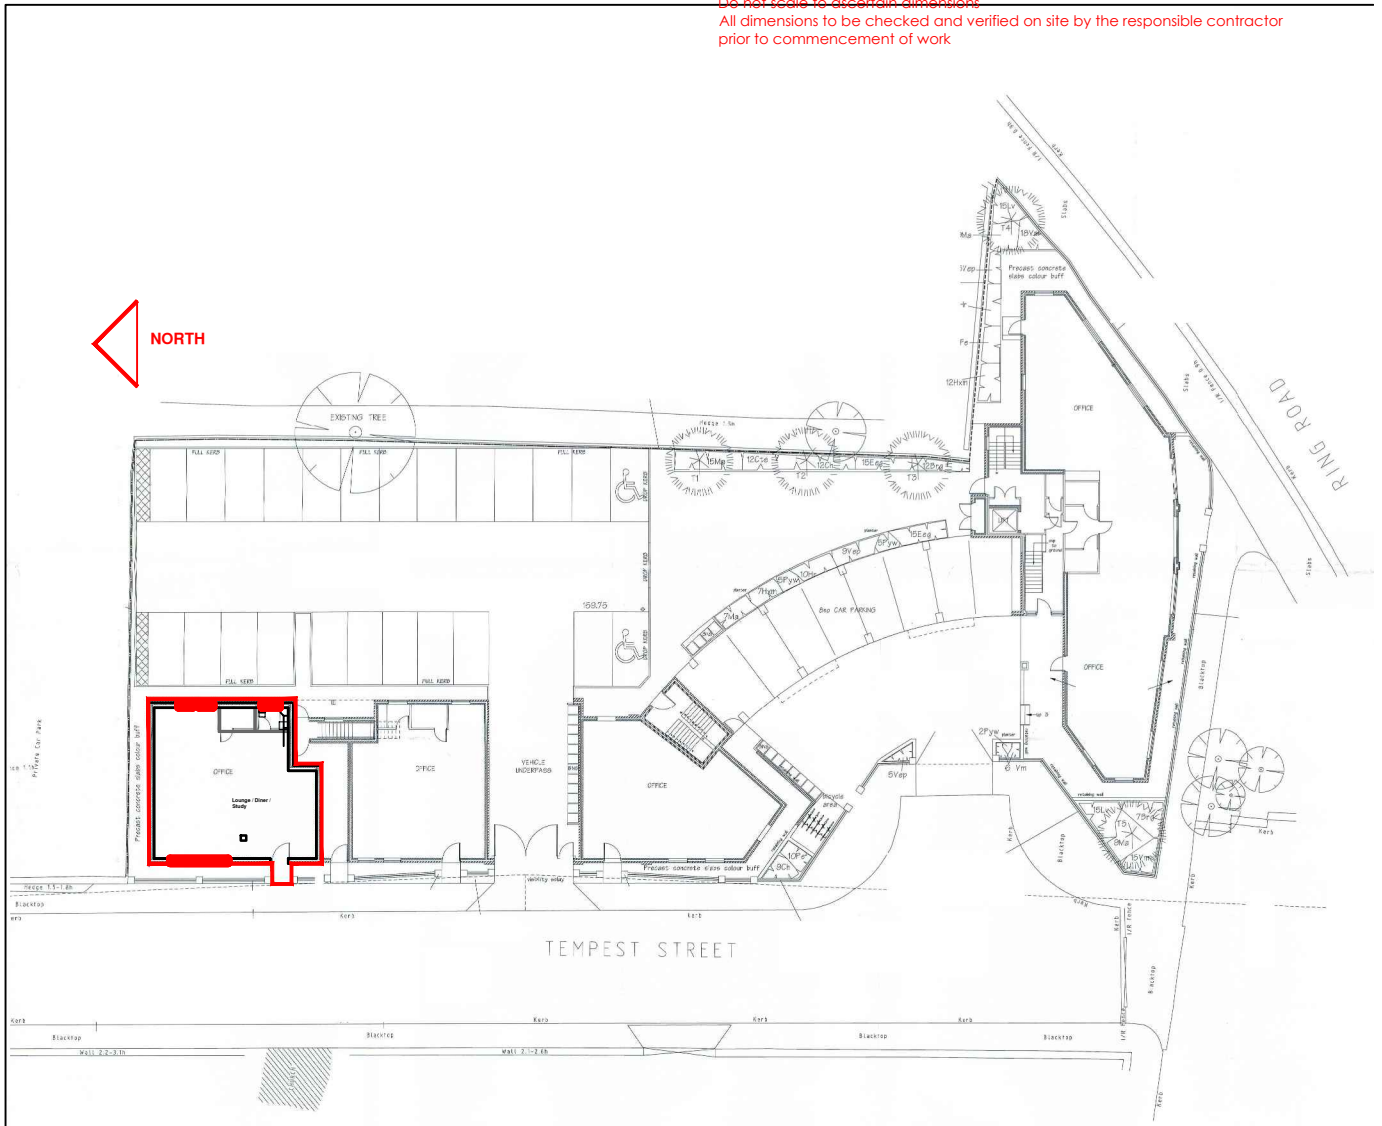

✱	●	✱✱	00-00-00/000
Rev	Details	Alt.	Date/Chk
CLIENT		SCALE SIZE	
Localrun (Decorators) Ltd		1/500 A4	
		DRAWN BY CHECKED BY	

PROJECT
Residential Conversion
 51, Tempest St
 Wolverhampton

DRAWING
Block Plan

PROJECT NUMBER	DATE
20-021	Dec '20
DRAWING NUMBER	REVISION
04(GF)02	-
STATUS	
PLANNING	

