




Proposed Rear Elevation

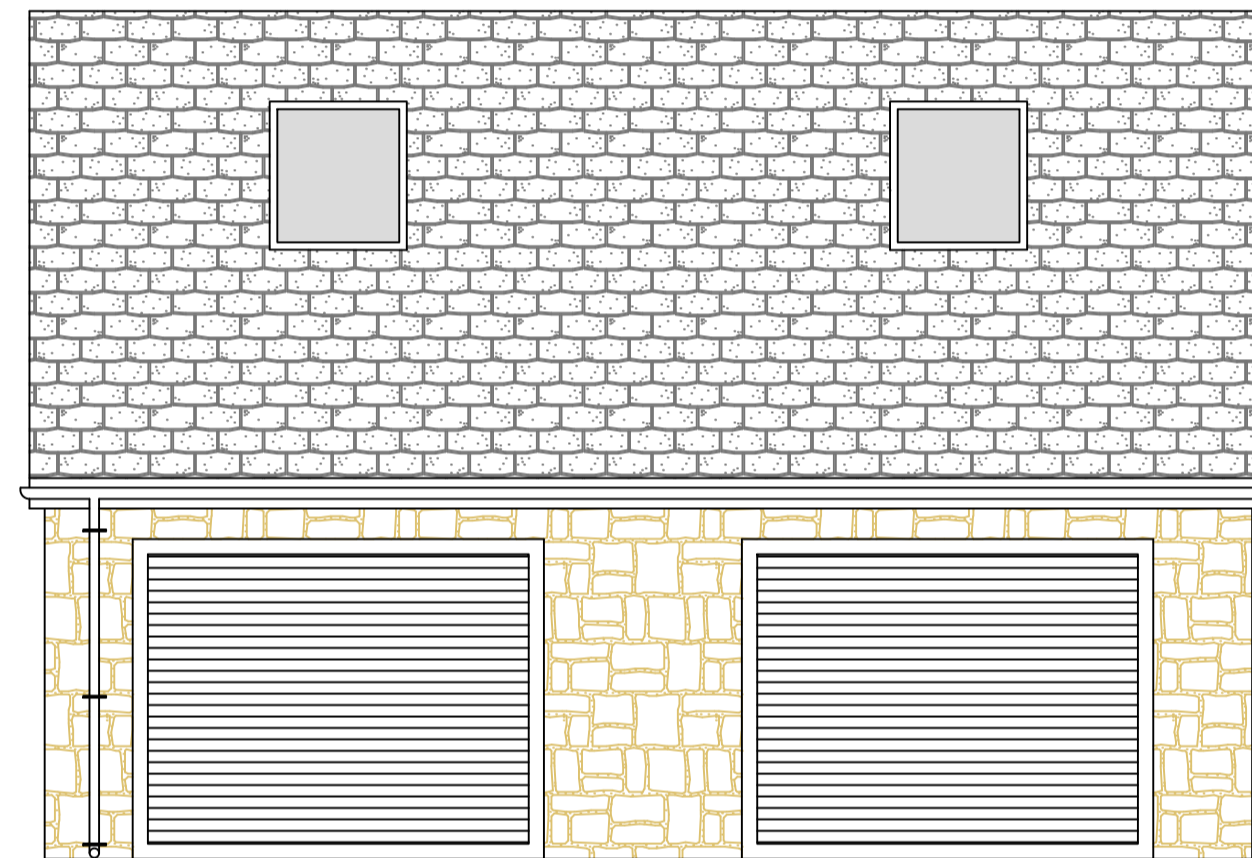


Proposed Front Elevation

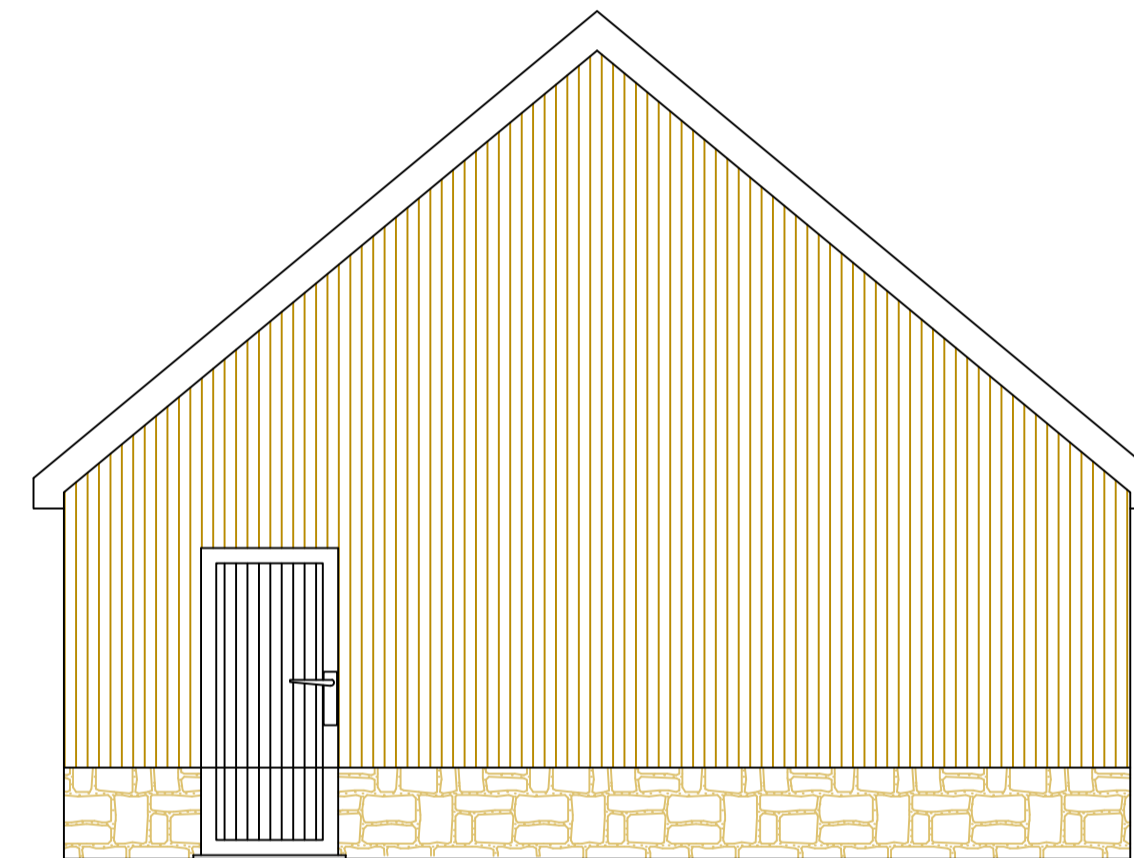


Proposed Side Elevation

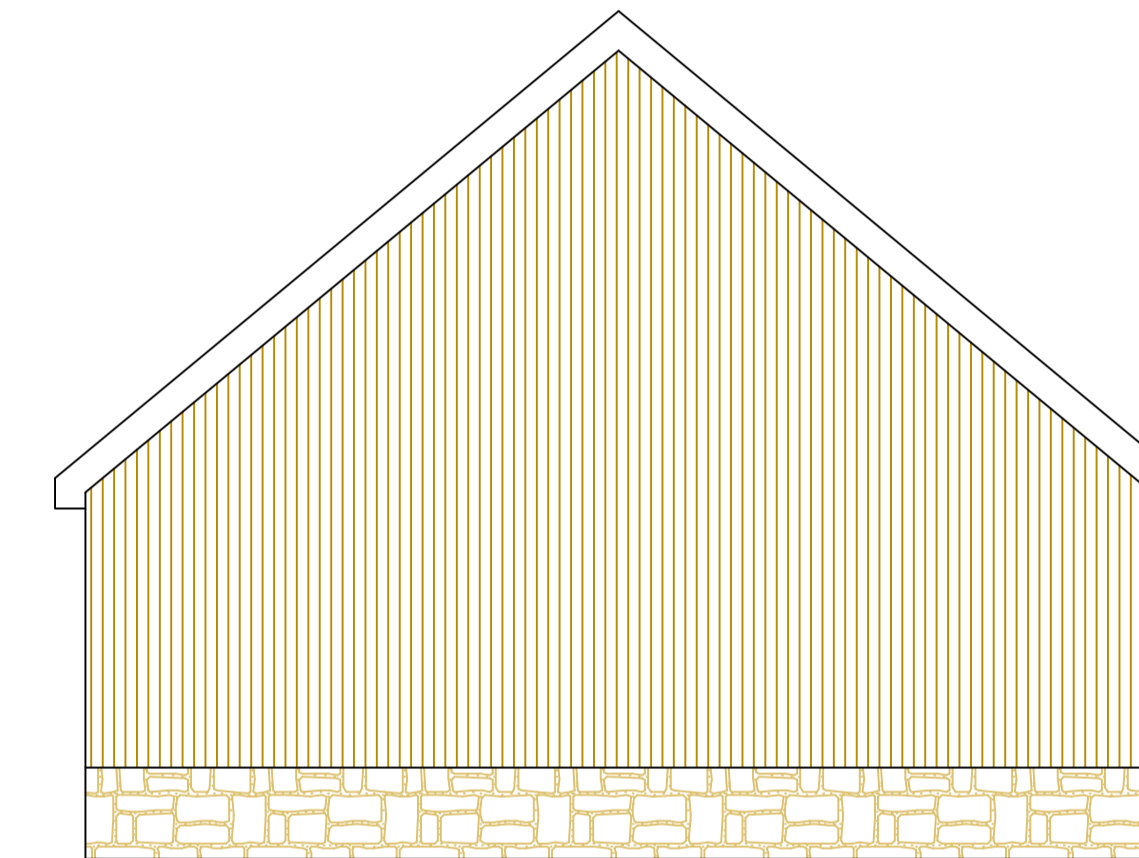


Proposed Side Elevation

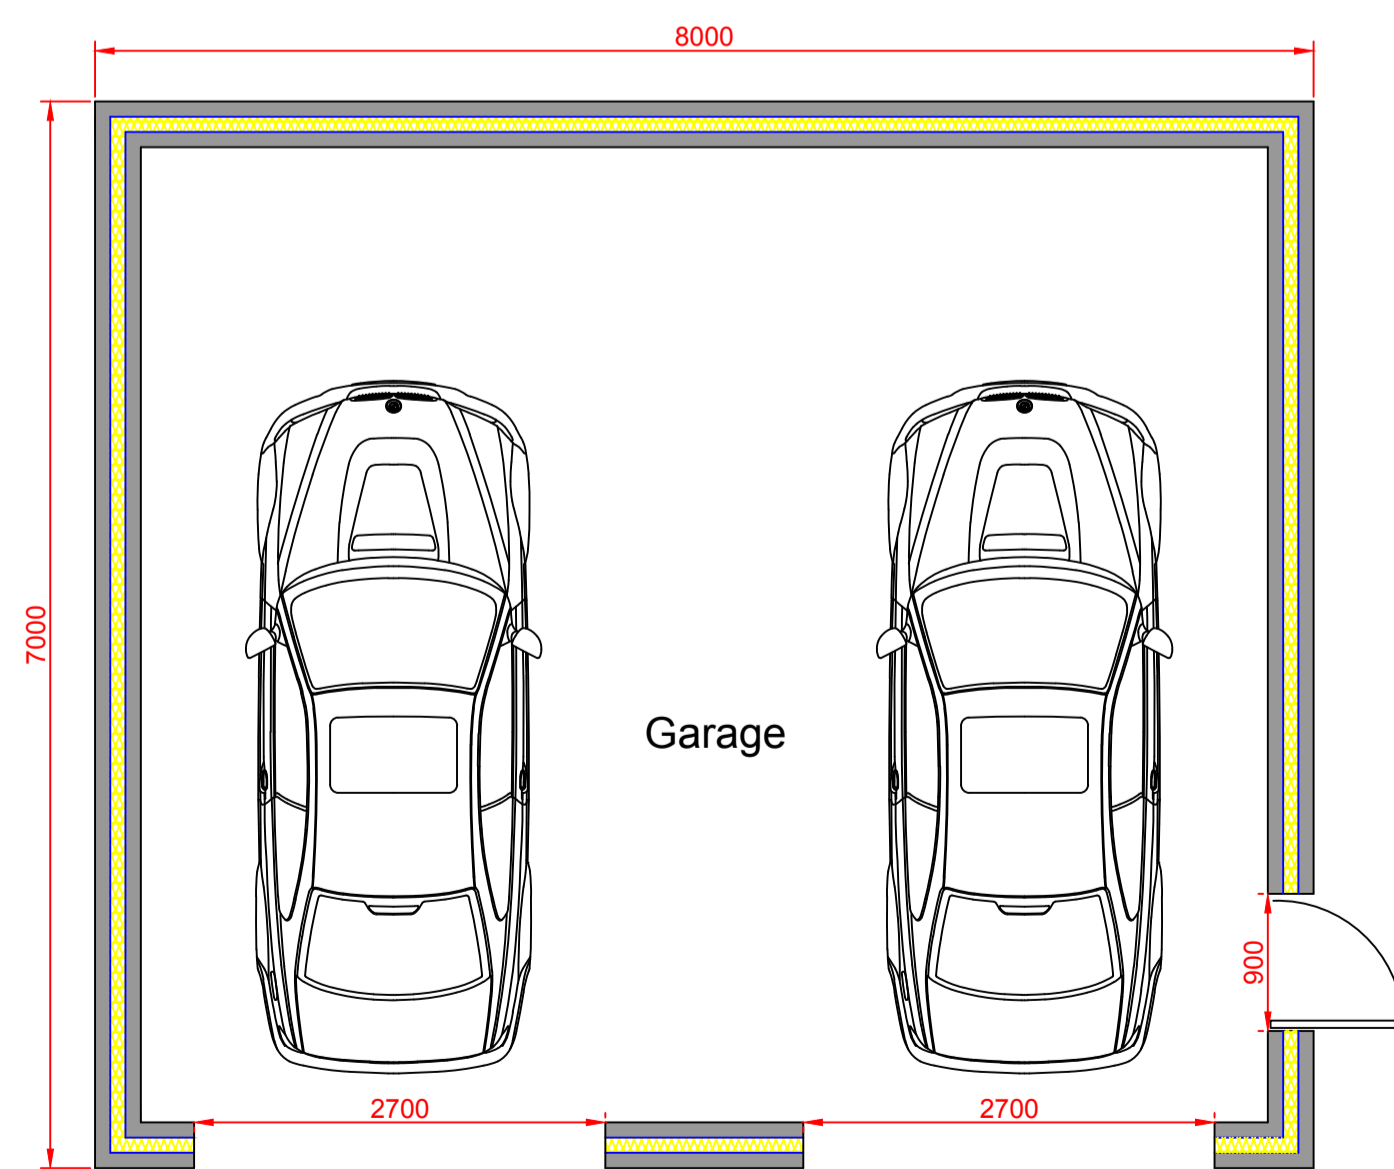

Proposed Detached Garage

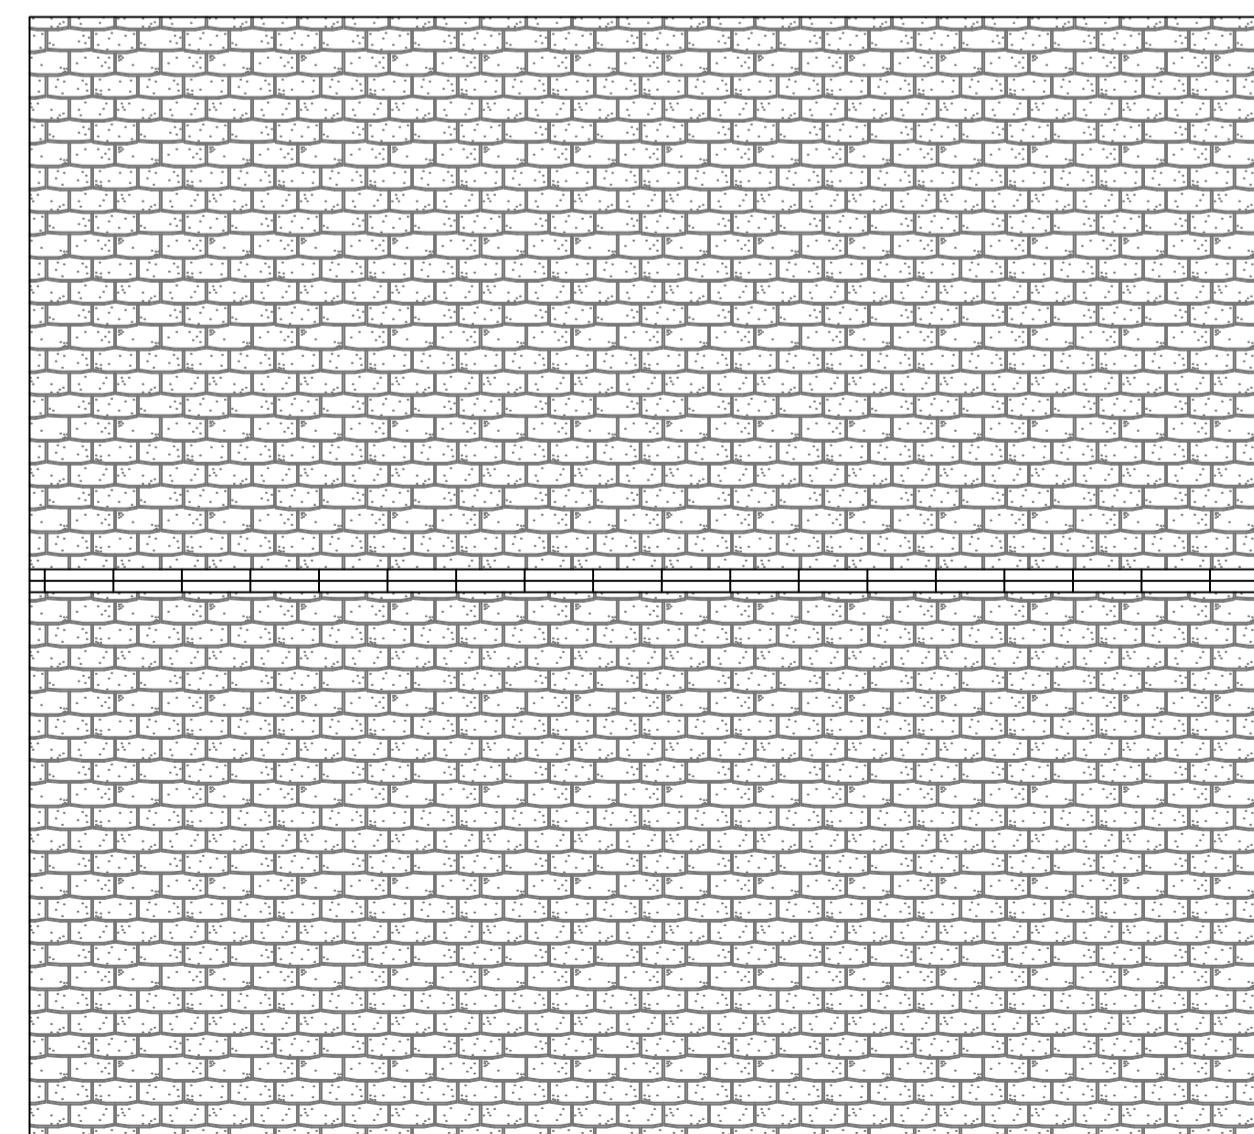

Proposed Detached Garage

Proposed extension & Detached Garage at :	
Hawksclough Preston Road Clayton-le-woods Chorley PR6 7EJ	
CLIENT:	Terry Spencer
CONTRACT No:	PCE-Spencer-November-20
DATE:	2nd November 2020
SCALE:	1:50, 1@ A1
DWG No:	PCE-Spencer-November-20-garage
L.A.:	Chorley Borough Council
AMENDMENTS:	DATE:
	40 Queensway Euxton Chorley Lancashire PR7 6PW www.pcedesigns.co.uk info@pcedesigns.co.uk pcedesigns@aol.com
	PCE DESIGNS LTD