



All dimensions to be verified on site by Main Contractor before the start of any shop drawings or work whatsoever either on their own behalf or that of sub-contractors.
Report any discrepancies at once.
This drawing is to be read with all relevant Architect's and Engineer's drawings and other relevant information.



DO NOT SCALE

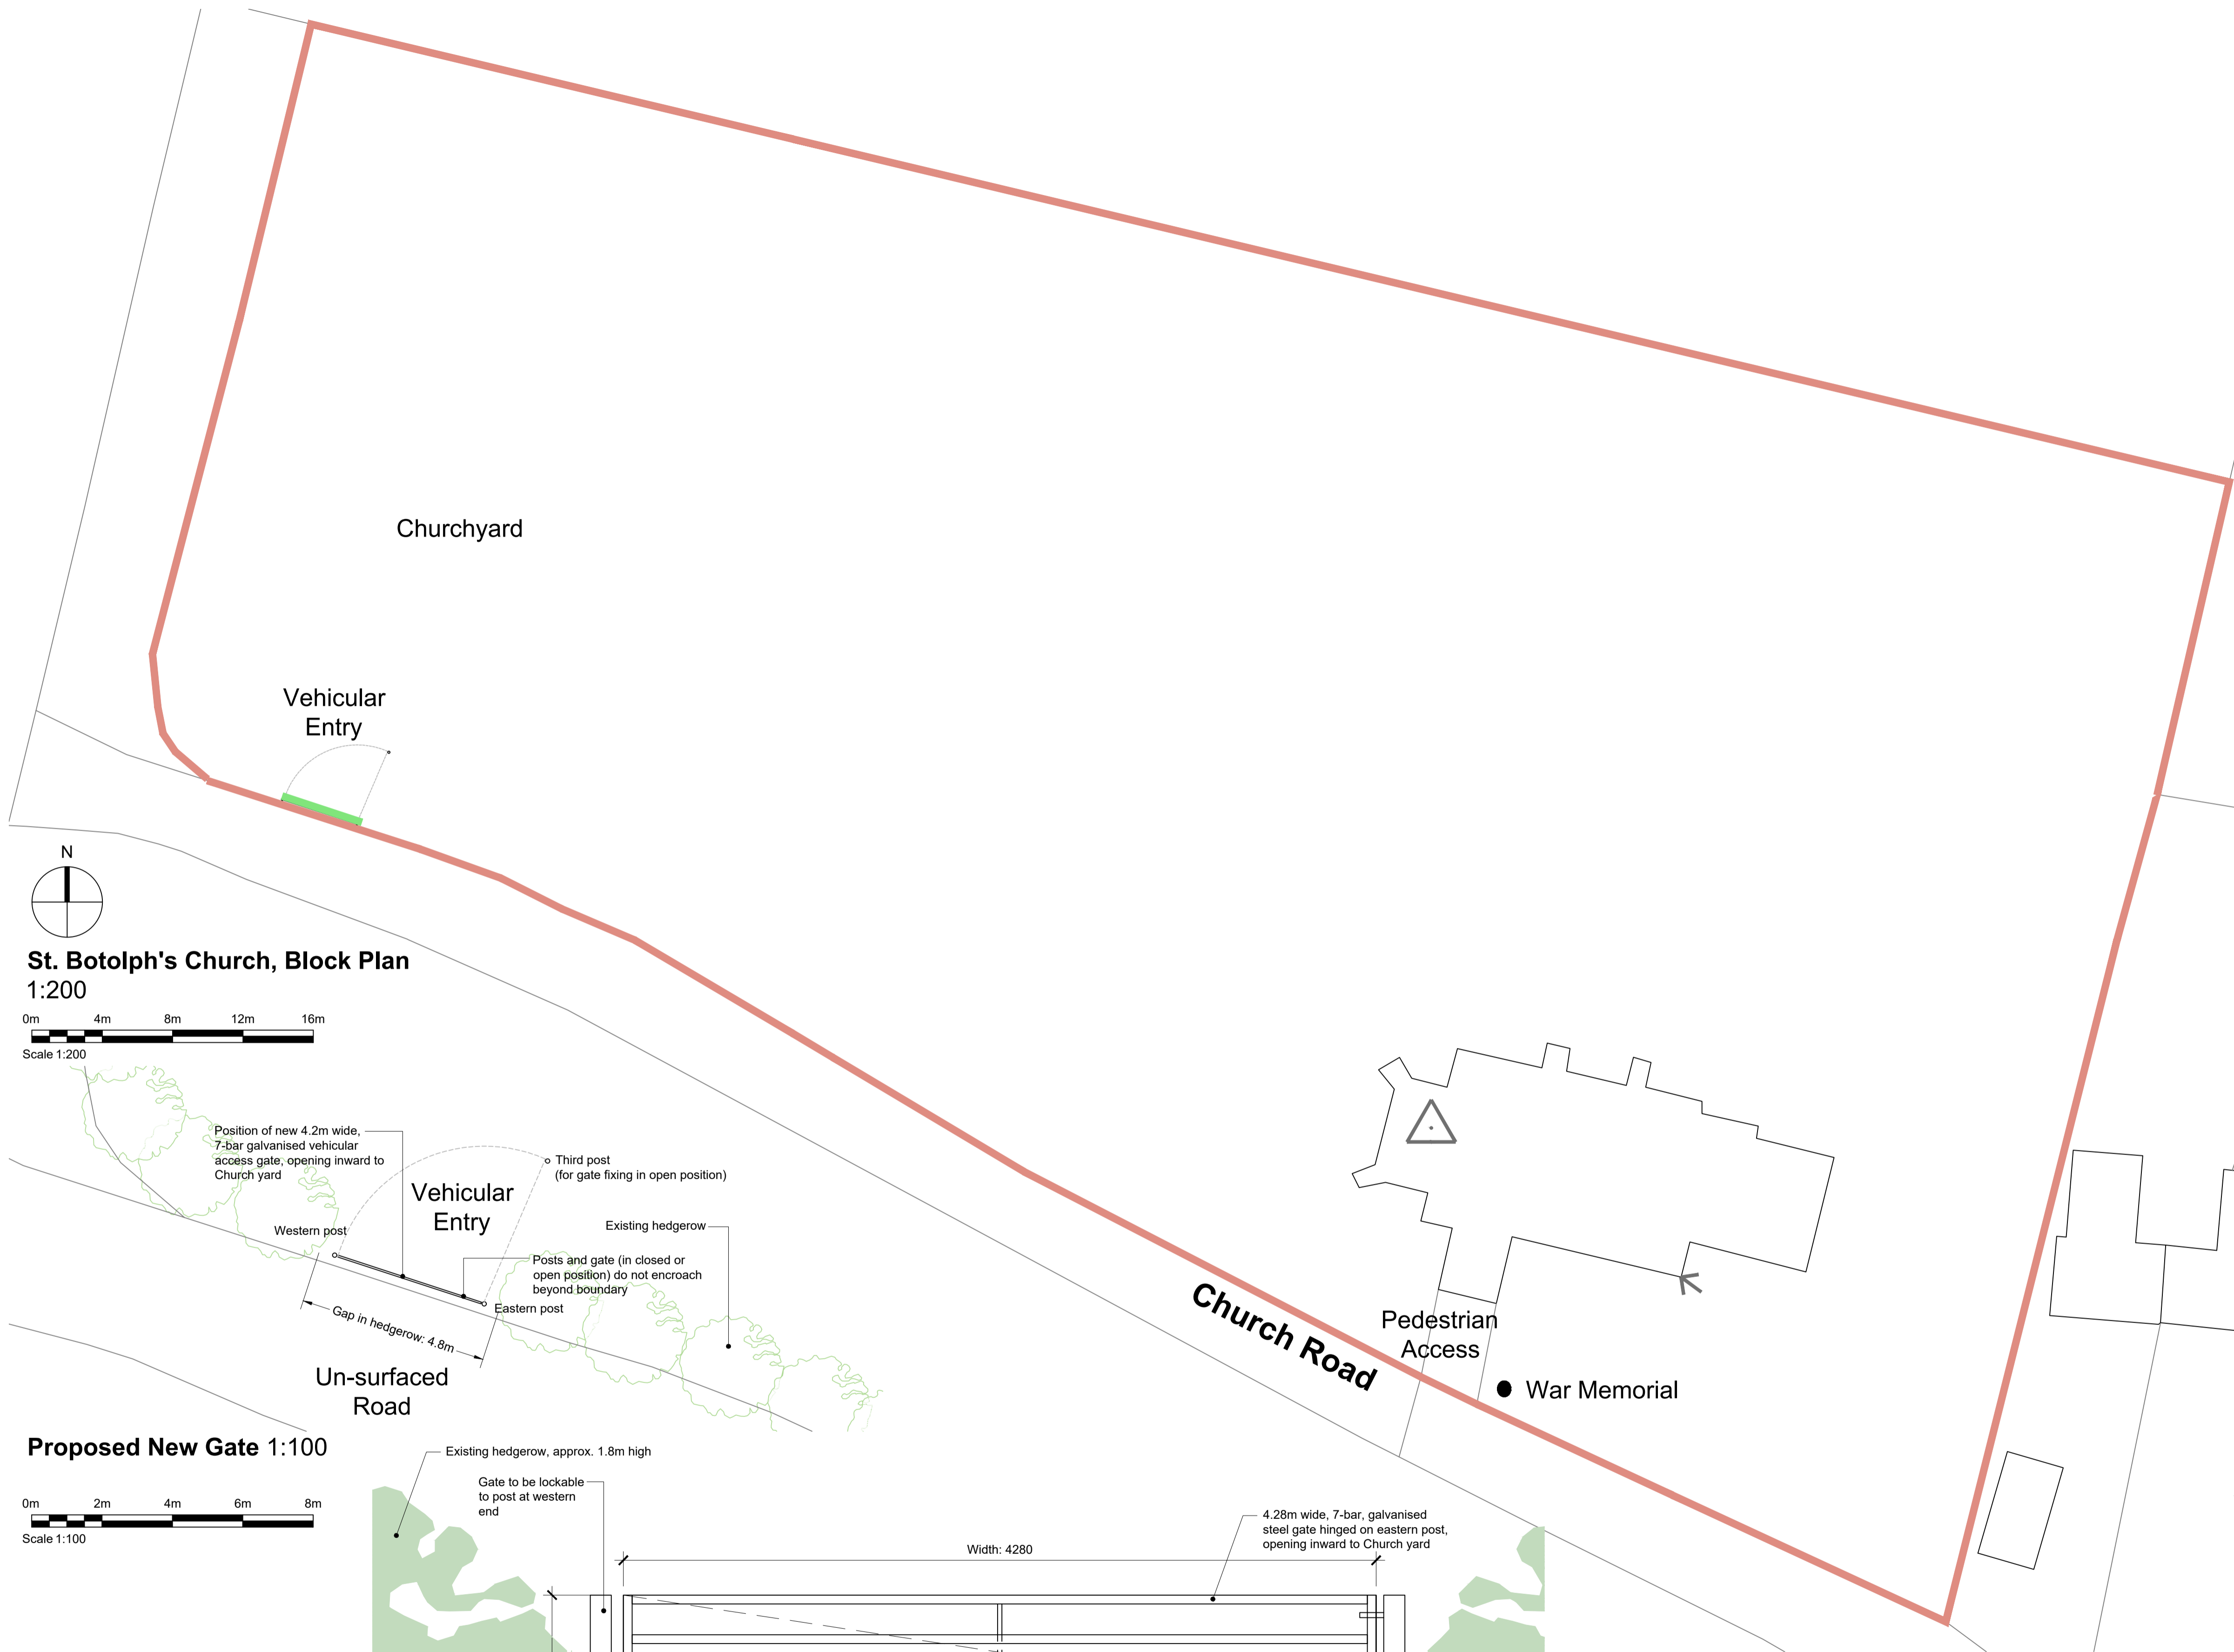



St. Botolph's Church, Block Plan
1:200

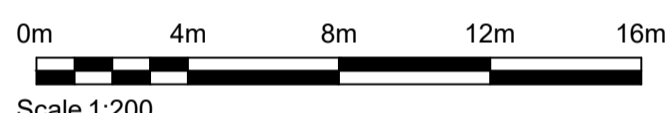

Site Location Plan
1:1250

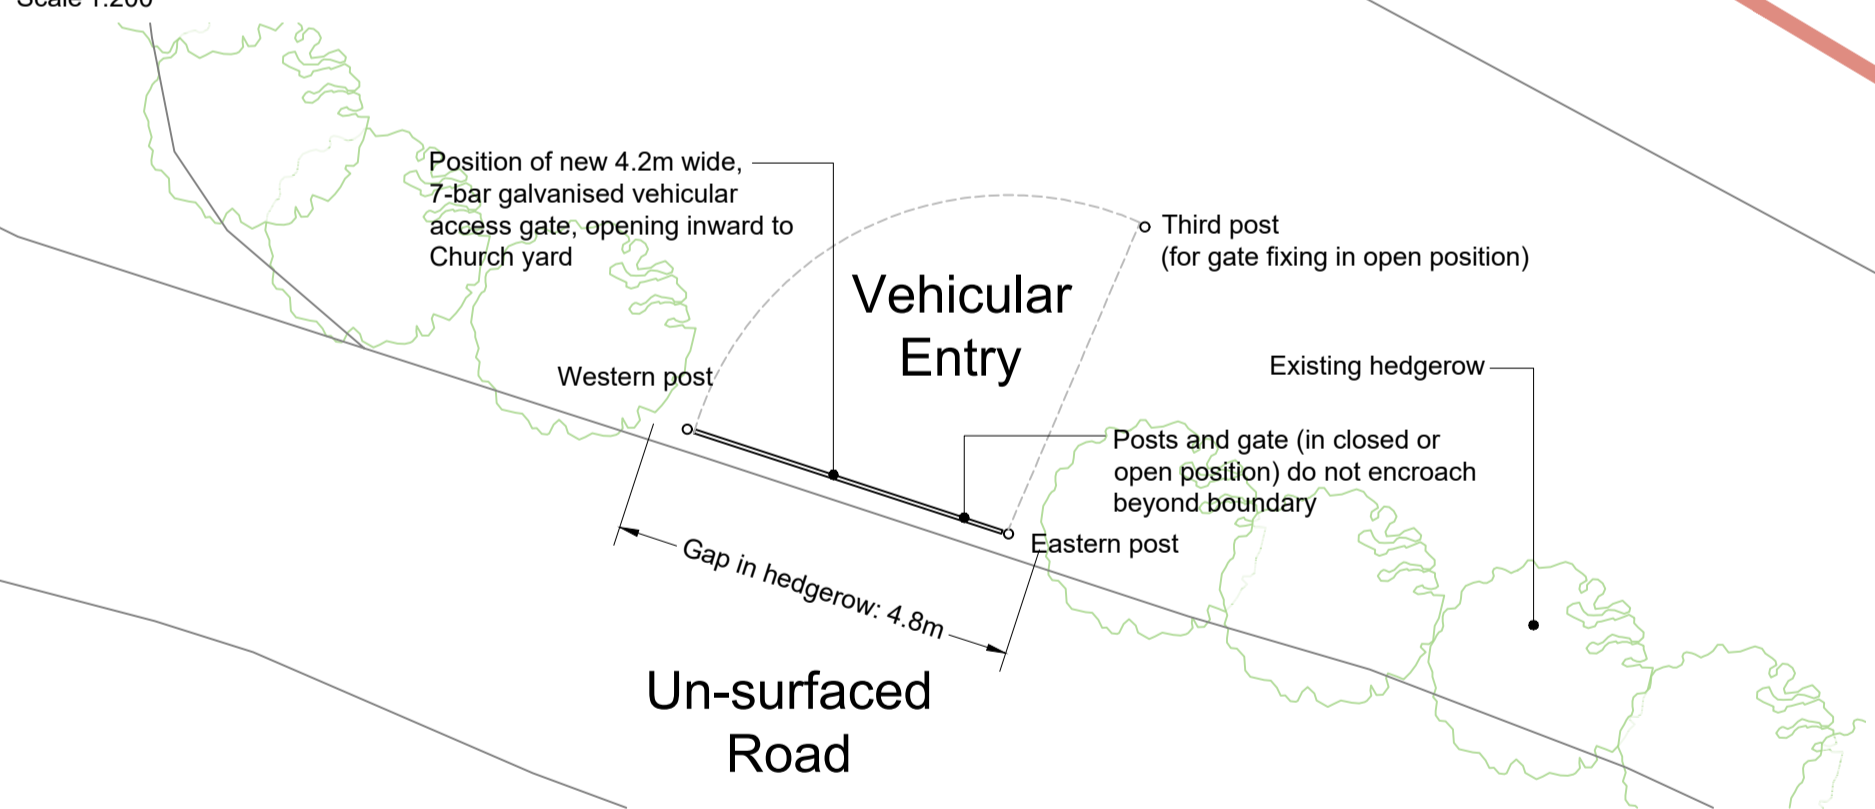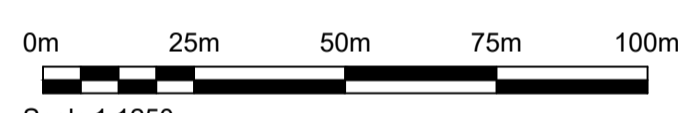

Proposed New Gate 1:100

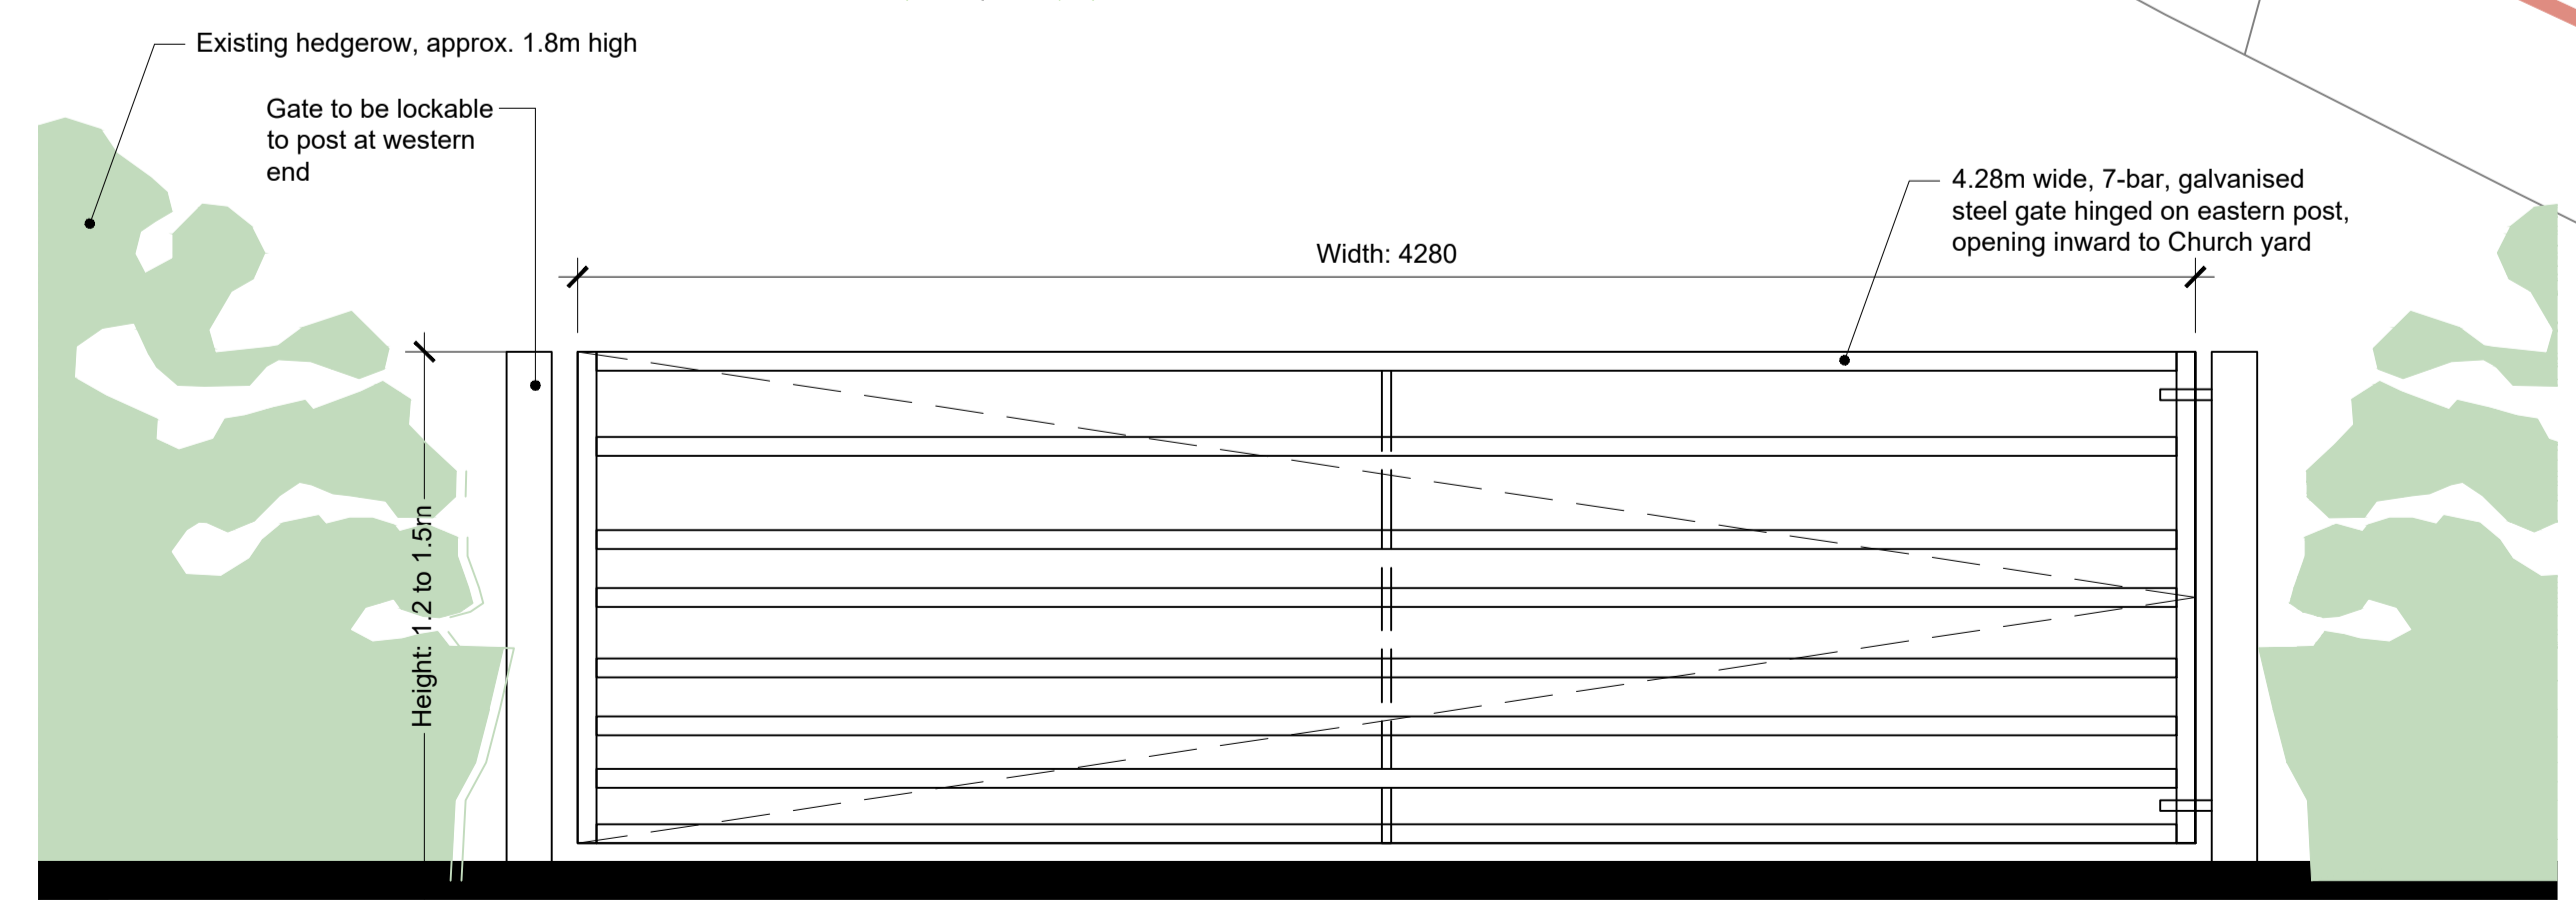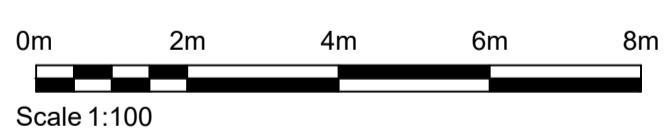

Elevation of Proposed Vehicular Access Gate
1:20

Revision:	Date:	Description:
Project: Churchyard of St. Botolphs Church Church Lane Barford NR9 4AU		
Drawing Title: New Vehicular Access Gate		
Barford Parochial Church Council		
Drawing No: 001	Date: 10/2020	Scale: Indicated
		Paper Size: A1