

F. Cuckstool Cottage, Cuckstool Lane

Garage/Workshop to be demolished



View of Garage/Workshop roof from Castle Wall




Cuckstool Lane looking towards Bailey Street



Typical brief flood in meadow part of garden (c 1 in 2 yrs)



Tuin 'Gijs' cabin details

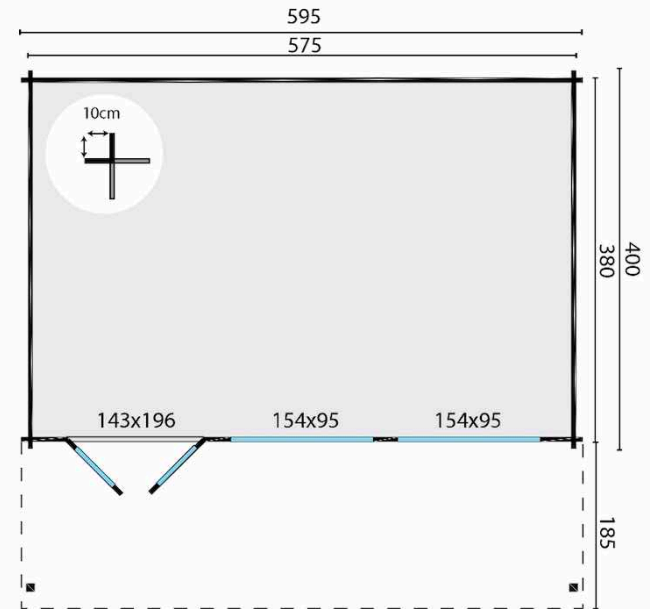

All sizes are approximate and in cm



21,9m<sup>2</sup>



50,4m<sup>3</sup>



36m<sup>2</sup>



45mm



4-6-4



1450kg



630x120x62cm