




POLE TYPE: 9M MEDIUM

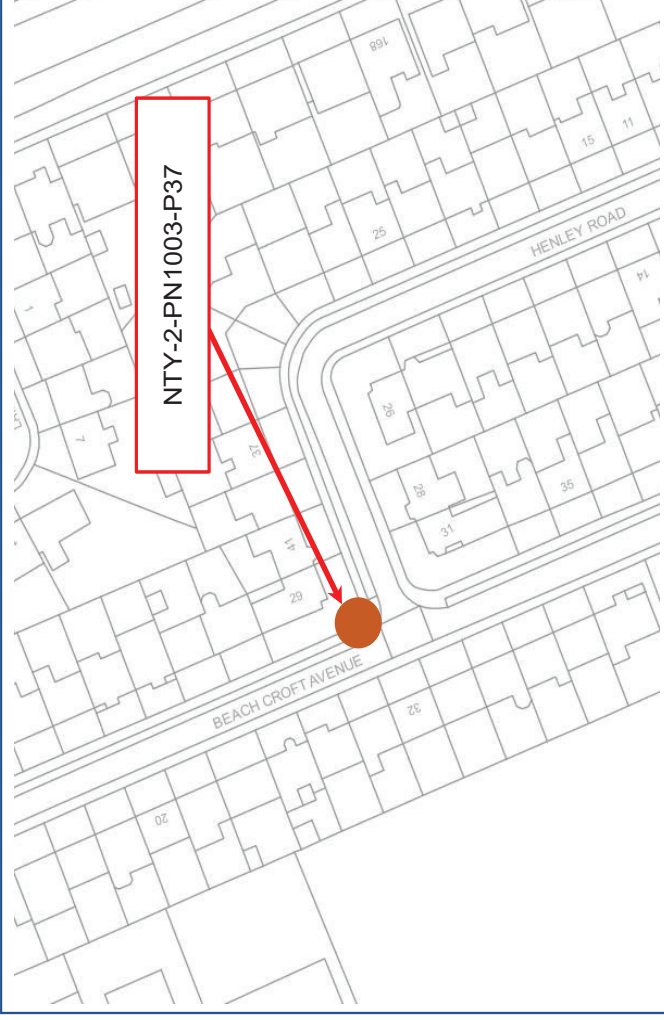

**NTY-2-PN1003-P37 - New Pole
O/S 32 BEACH CROFT AVENUE, NE30 3SR**

Coordinates:

X= 435981

Y= 570405.65

Footpath width: 3.5m

Verge Width: 0 m

Any modifications to the drawing or use of alternative items to those specified must be agreed with CityFibre's local planning department.

Reproduction from the Ordnance Survey map by CityFibre Holdings with permission of Ordnance Survey on behalf of Her Majesty's Stationary Office © Crown Copyright City Fibre (01000316/3)

NTY-2-PN1003-P37

Originator
Contact Number
Issue Date
Office
Line Manager

IQA - Eleonor Group

CityFibre

Internal Use Only