


ENTRANCE DOOR
ENGINEERED MERANTI



QUOTE REF: 1472/3 V1
ITEM REFERENCE: Main Entrance Door

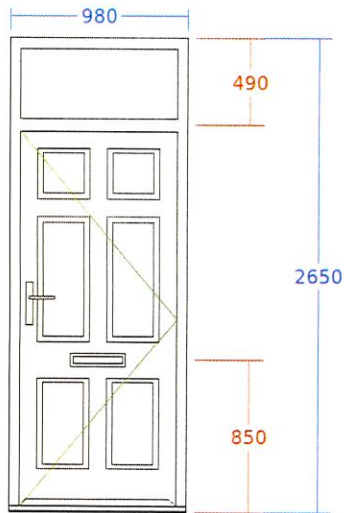

Although not illustrated - the door is quoted as an Arched frame and top-light would be a replicated stained glass double glazed panel

Drawing Notes: Viewed from outside. Arrow denotes hinge position. Drawings do not depict knockers, spy holes, security chains or doorknobs. Refer to brochure for full glazing configurations.

SIZE SPECIFICATIONS

Add On to Bottom	10mm (included in overall size)
Frame Head Size	60mm
Mid-Rail Height	850mm
Overall Height	2650mm
Overall Width	980mm
Stiles & Rails	110mm
Transom Drop	490mm

TECHNICAL SPECIFICATIONS

Add On to Head	None
Add On to Left	None
Add On to Right	None
Cill Type	Aluminium Threshold only
Door Opens	In
Door Panel(s)	Raised & Fielded
Door Sash Glazing Features	None
Door Sash Style	Chadlington
Dummy Vents Toplights	No
FSC® Certified	No
Feature Mould	Ovolo
Glass Type	4mm Toughened
Head Drip	None
Hinge Colour	Brass
Hinge Side	Right
Letterbox Door Position	Midrail
Security Chain	None
Spyhole	No
Threshold Board Required	No
Threshold Colour	Gold
Trickle Vents Required	No


IRONMONGERY OPTIONS

-  Aged Brass Doctors Knocker
-  Newbury - Aged Brass Lever/Lever Handle (Kaba)
-  Traditional Letterbox - Aged Brass Letterbox

COLOUR CHOICES

-  Frame Colour Off White
-  Internal Sash Colour Off White
-  External Sash Colour Hampstead Red

GLASS & FRAME CHOICES

-  Top Light Glass Pattern Cathedral (Obscure Glass)

NOTES

Working from Client sizes at present - toplight design to be replicated as a standard lead unit with coloured film and square lead design with central circle as per attached photo. Use Cathedral Glass for backing design. Remove and refit internal Arched Architrave