


Proposed rear elevation



Scale 1:50

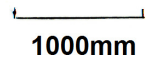

1000mm