



Proposed side elevation

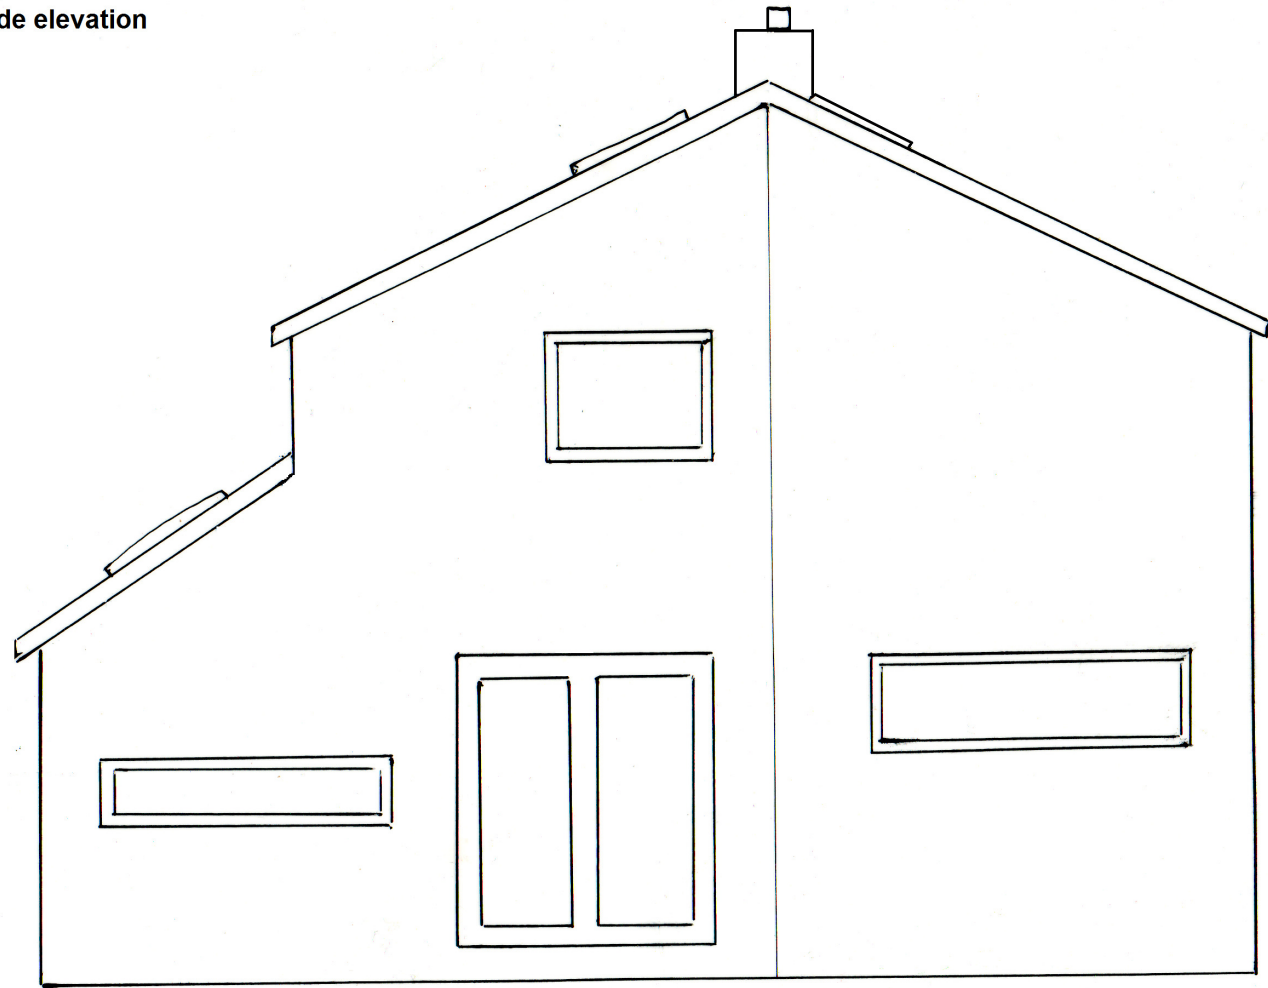

Scale 1:50

 

1000mm