



Existing front elevation

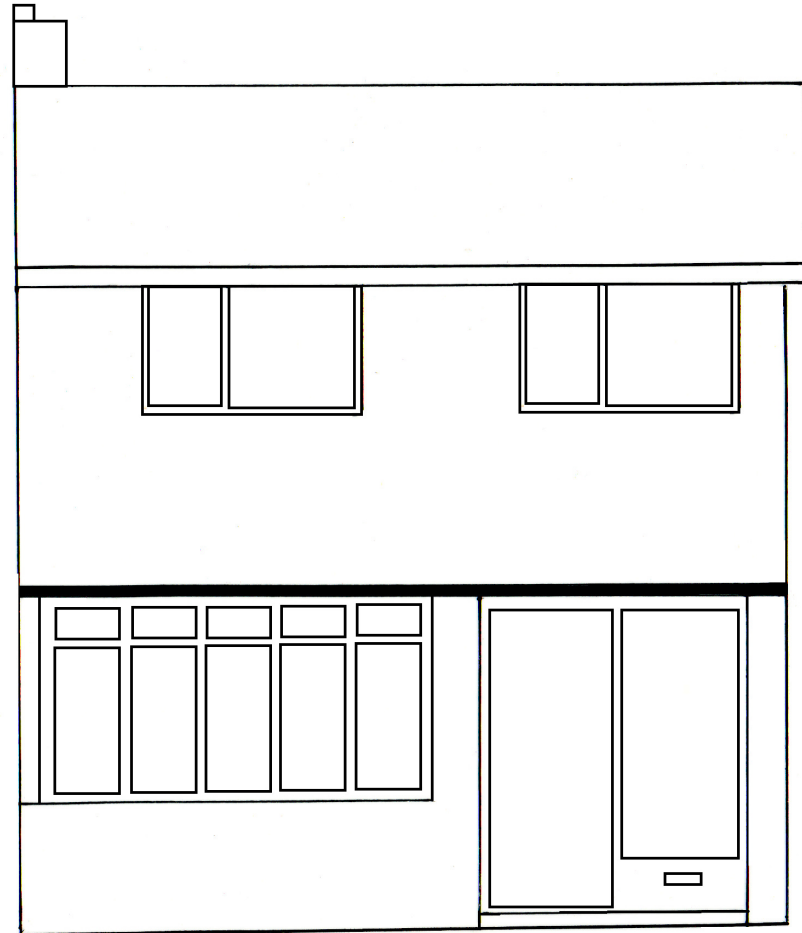

Scale 1:50

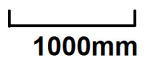

1000mm