


Proposed Front Elevation

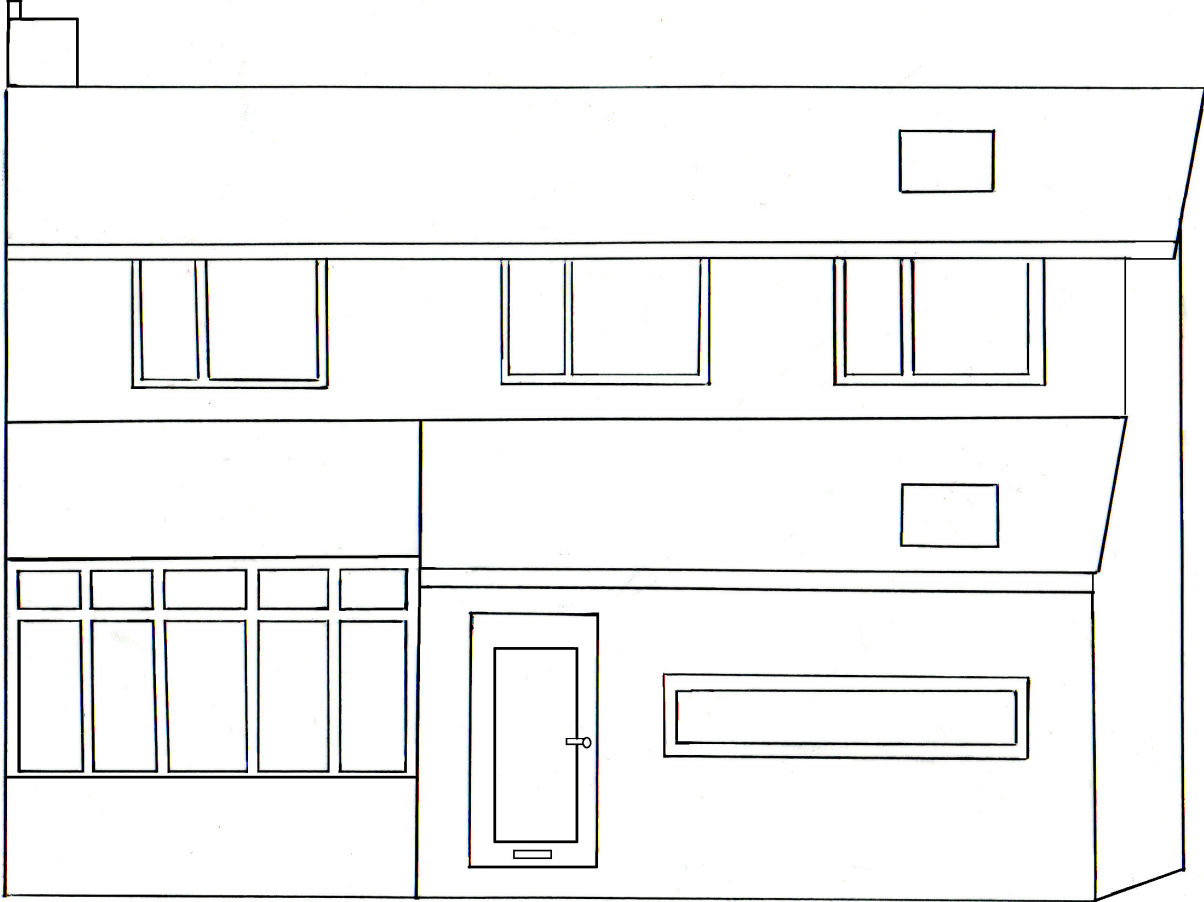

Scale 1:50

1000mm