


Proposed rear elevation

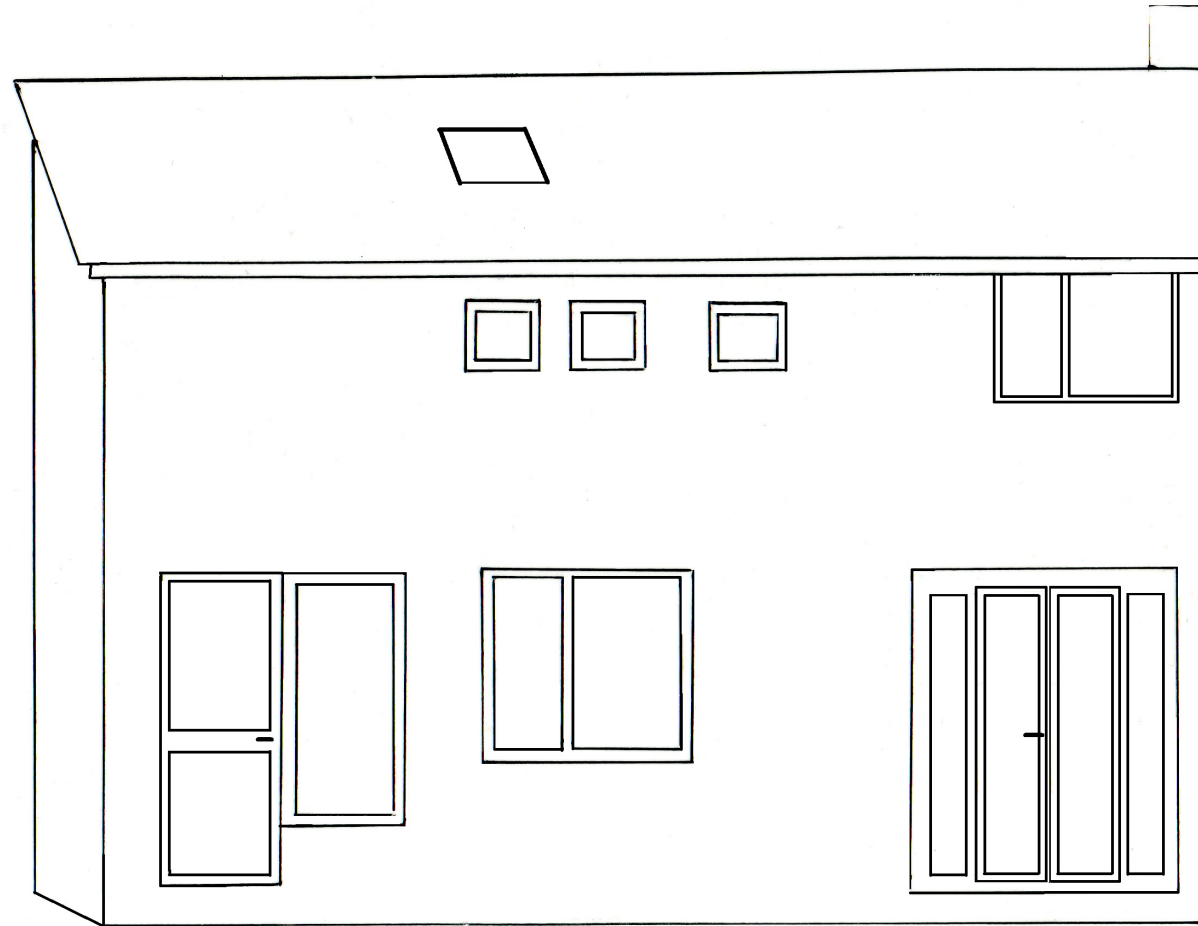

Scale 1:50

