


Scale 1:50		1cm = 0.5m	
0	1	2	3
0	0.5	1	1.5
		cm	
		m	

Figure dimension to be taken in preference to scale  
Dimensions to be checked on site prior to commencement of work.  
If any doubts on interpretation of plans PLEASE CONTACT  
GEOFFREY SLOAN ASSOCIATES IMMEDIATELY.  
All works to comply with current Building Regulations

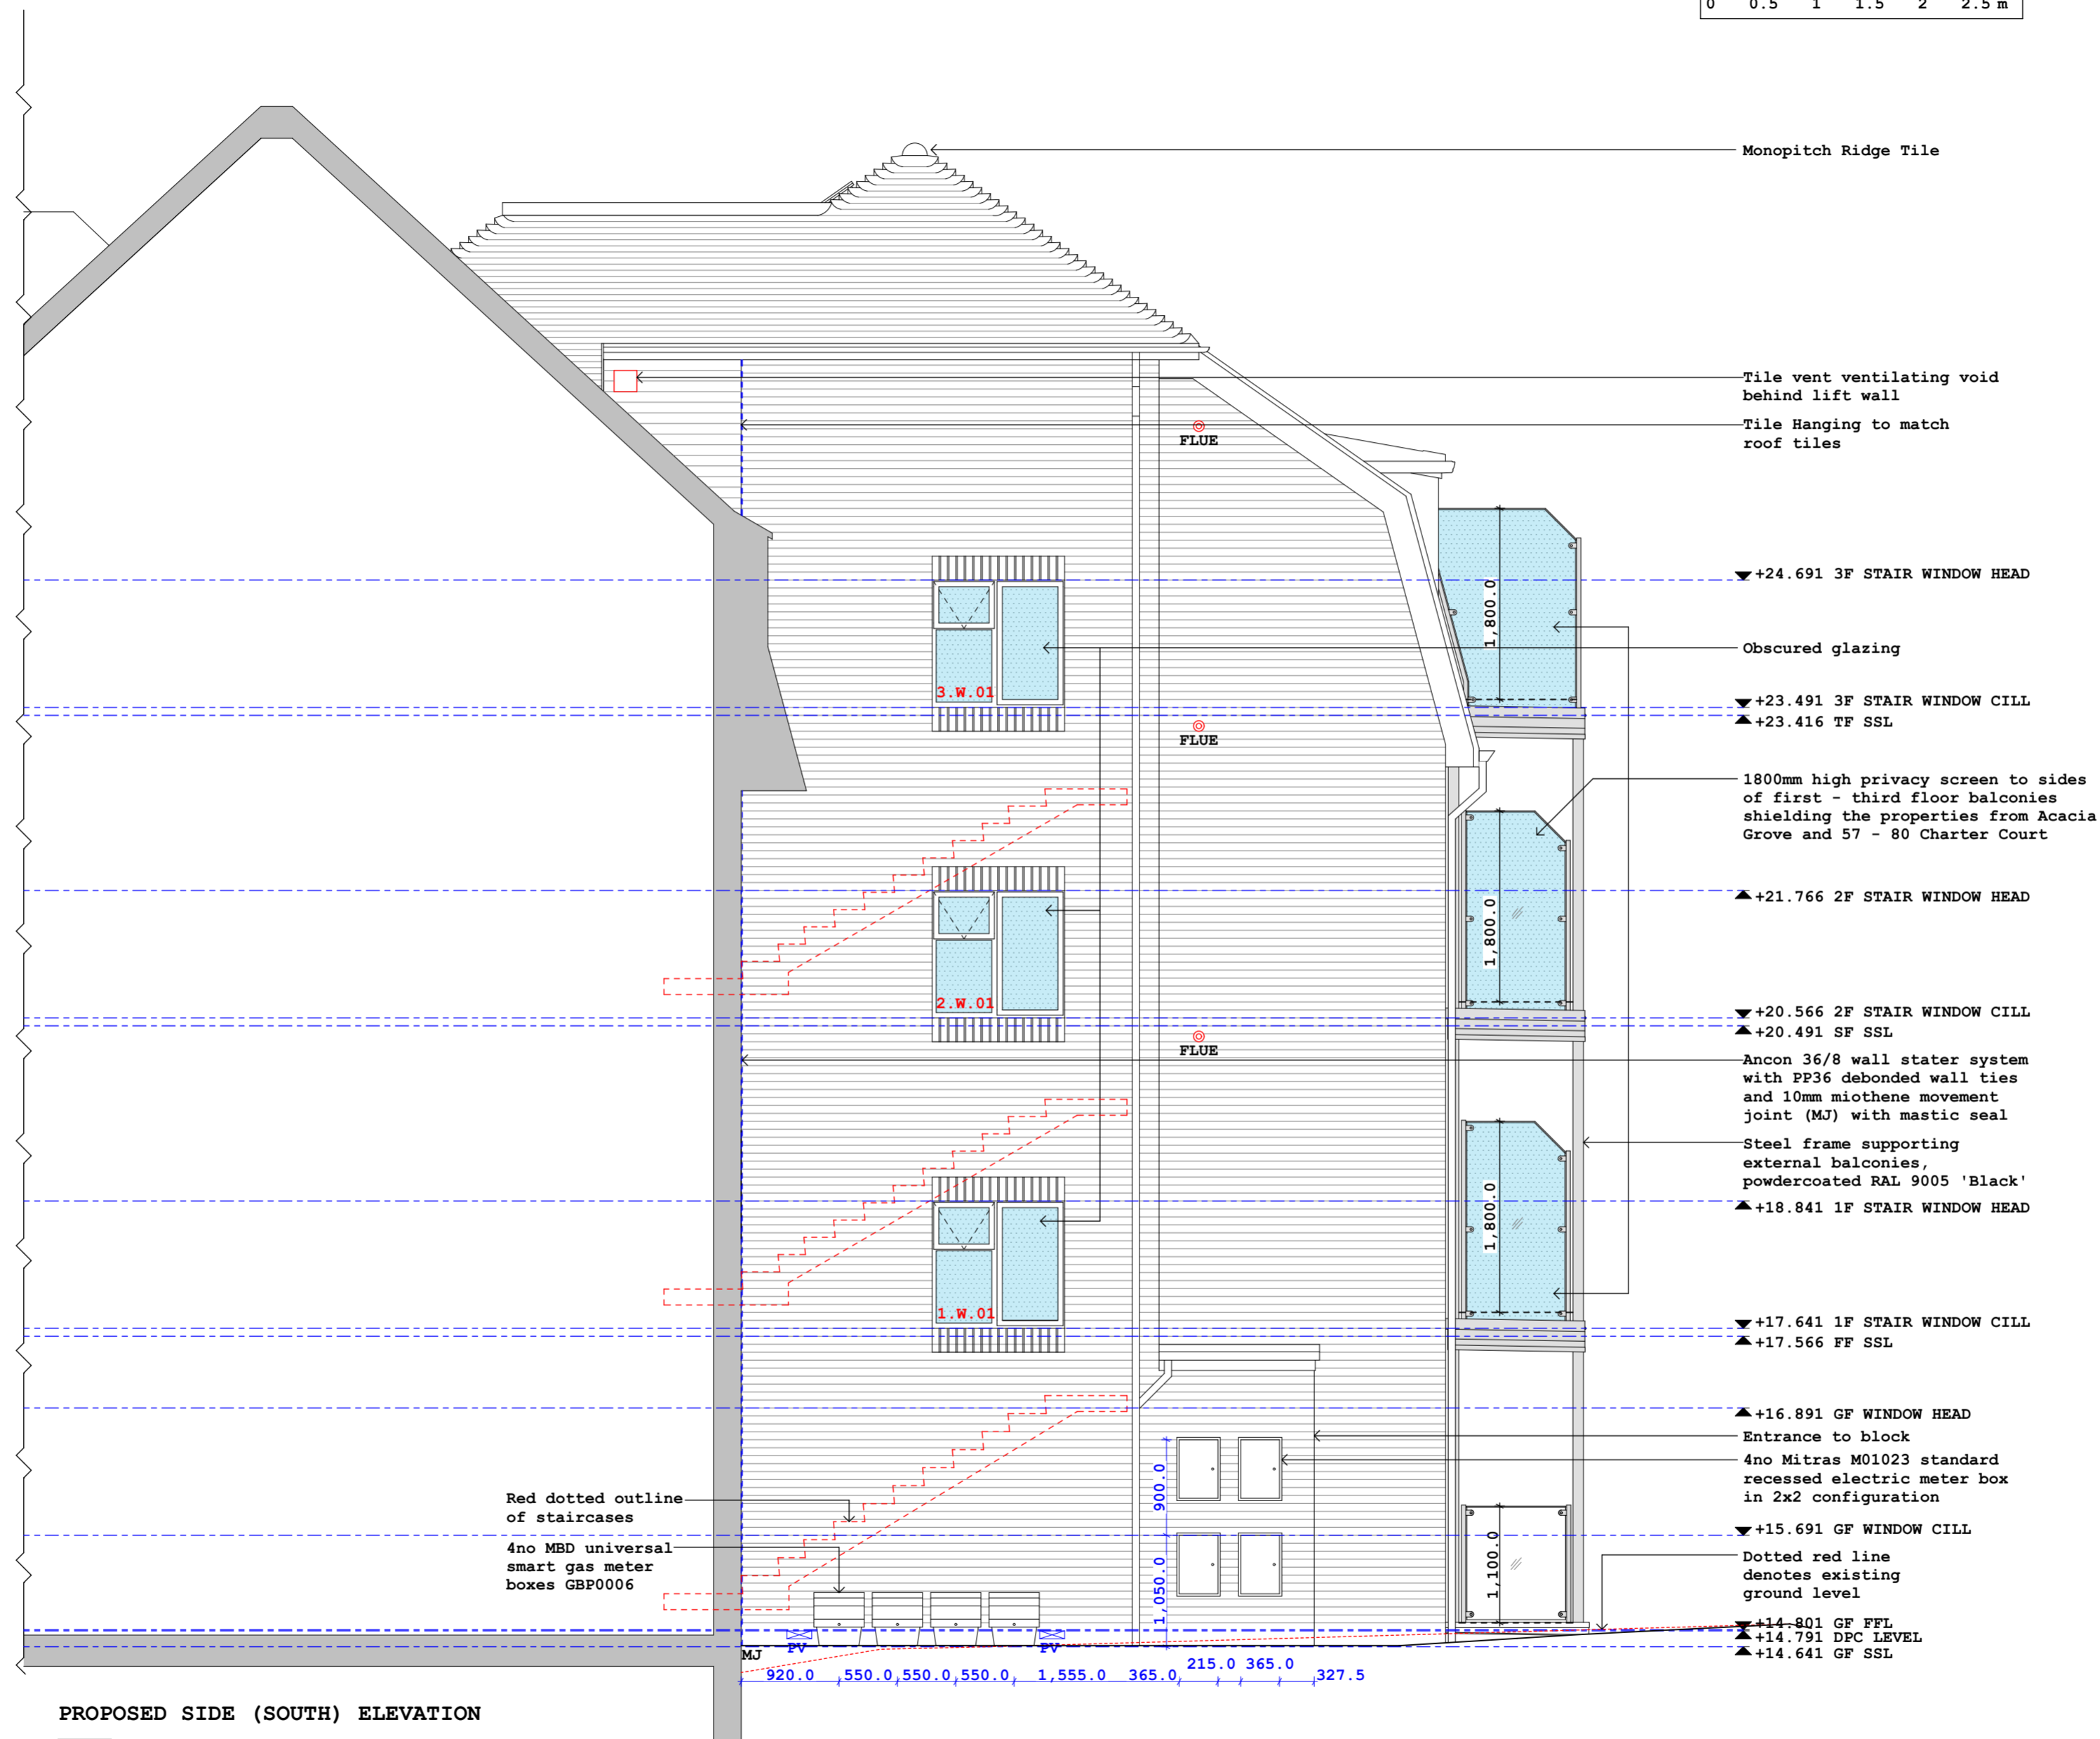

PROPOSED SIDE (SOUTH) ELEVATION

Obscured glazing  
(minimum Pilkington Level 3 textured glass)

Revisions	E 04-11-2020 - Amended for IR comments F 12-11-2020 - TENDER ISSUE	Scale	1:50 @ A2	GEOFFREY SLOAN ASSOCIATES BUILDING SURVEYORS & BUILDING ENGINEERS UNIT 7, OCKLEY COURT, COLES LANE, OCKLEY, SURREY, RH5 5LS		TEL 01306 711058 FAX 01306 713417
Job	CC319 Construction 4no Flats - Charter Court, Linden Grove, New Malden, Surrey, KT3 3BL	Drawn by	EP	Client	Charter Court (New Malden) Ltd.	Drawing Title
		Checked by	AMS			Proposed Side (South) Elevation
						Drawing No
						CC319/414/F
						DATE
						18-06-18