


Figure dimension to be taken in preference to scale
 Dimensions to be checked on site prior to commencement of work.
 If any doubts on interpretation of plans PLEASE CONTACT
 GEOFFREY SLOAN ASSOCIATES IMMEDIATELY.
 All works to comply with current Building Regulations

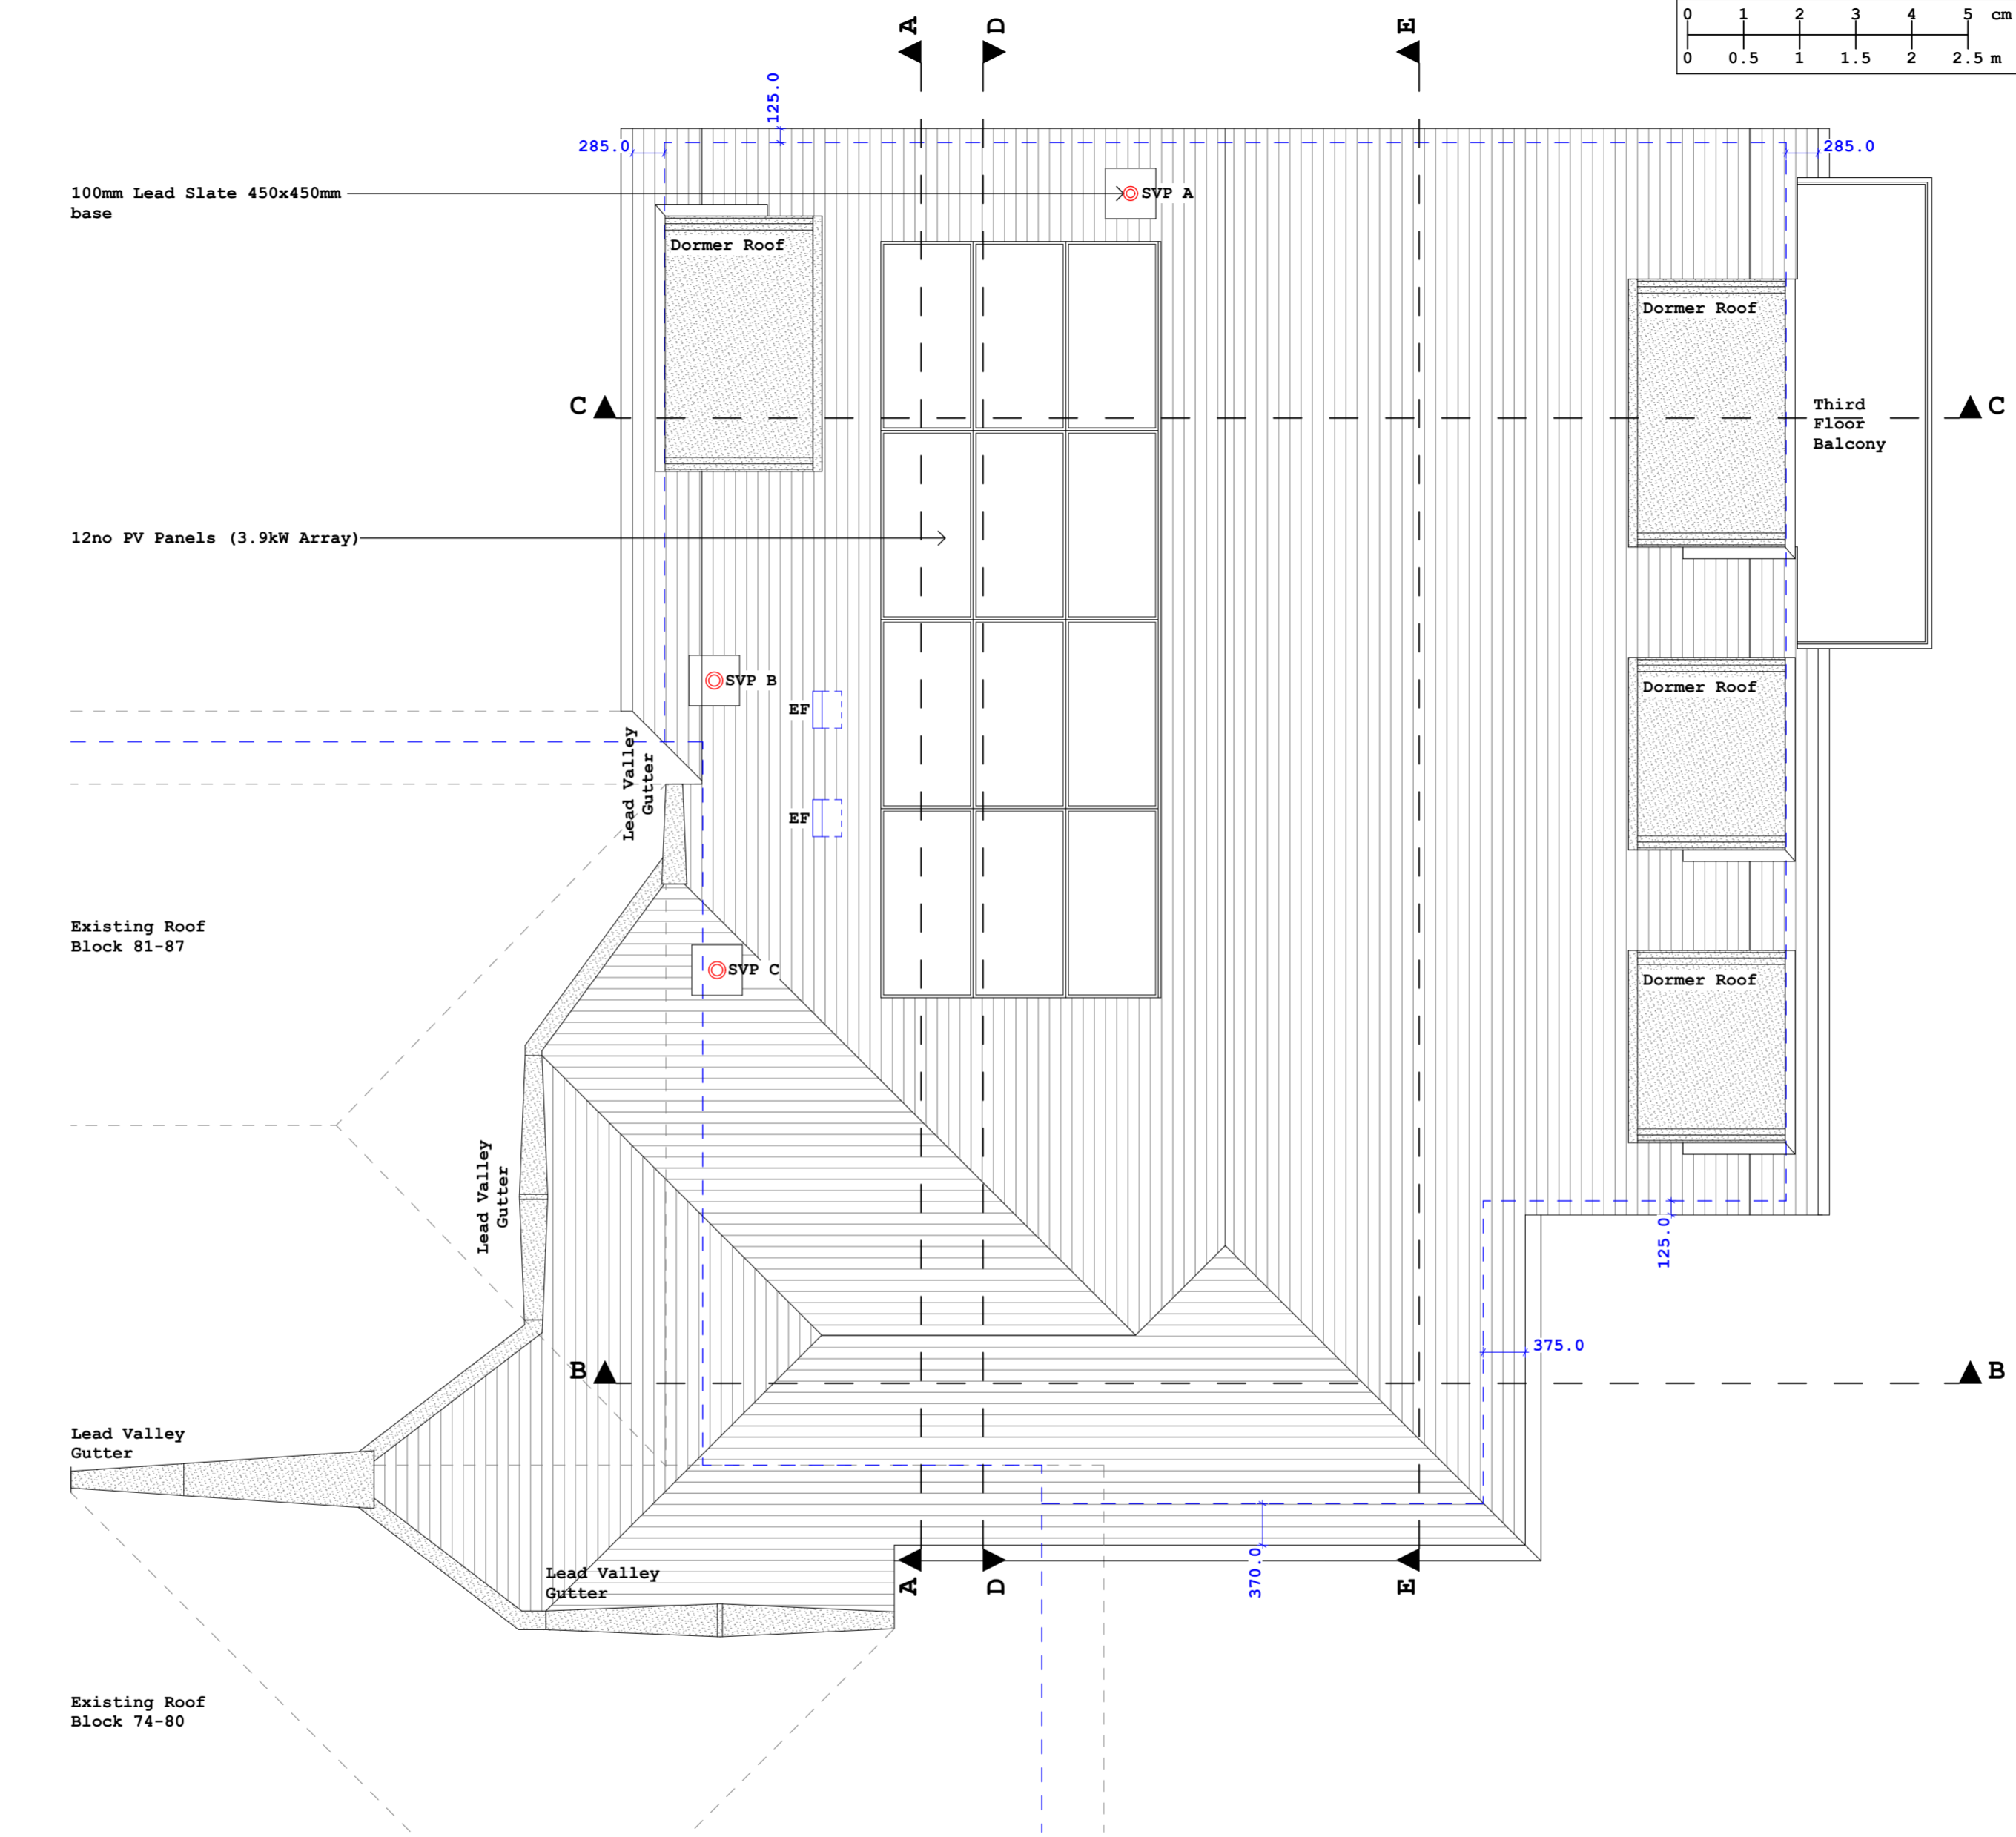

ROOF GENERAL ARRANGEMENT PLAN

Revisions	F 04-11-2020 - Amended for IR comments	Scale 1:50 @ A2	GEOFFREY SLOAN ASSOCIATES BUILDING SURVEYORS & BUILDING ENGINEERS UNIT 7, OCKLEY COURT, COLES LANE, OCKLEY, SURREY, RH5 5LS	TEL 01306 711058 FAX 01306 713417	
	G 12-11-2020 - TENDER ISSUE				
Job	CC319 Construction 4no Flats - Charter Court, Linden Grove, New Malden, Surrey, KT3 3BL	Drawn by CG	Drawing Title Roof General Arrangement Plan	Drawing No CC319/213/G	DATE 18-06-18
		Checked by AMS			