


**BLOCK PLAN
1:500 SCALE**

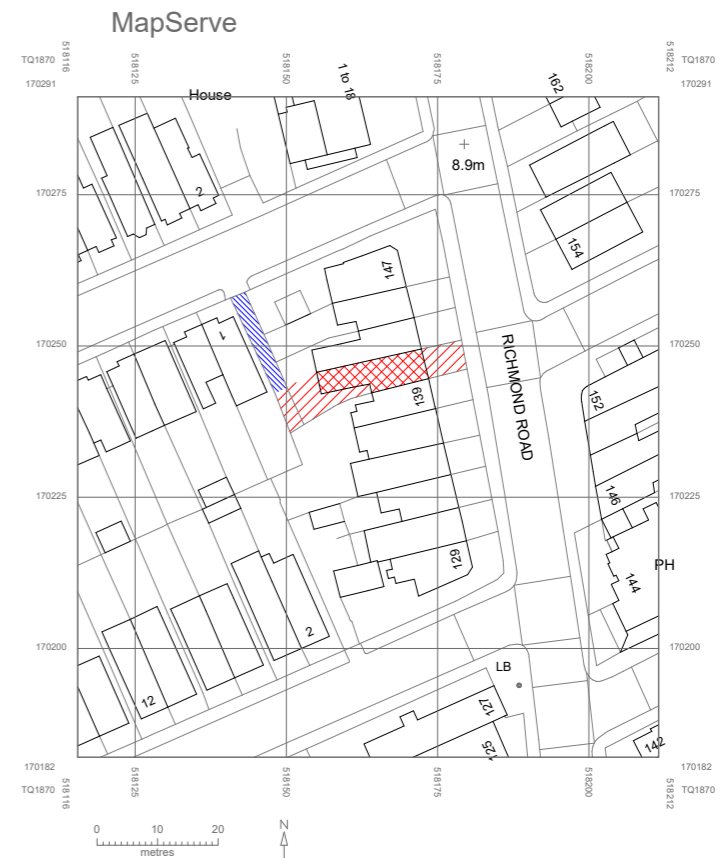

**SITE PLAN
1:1250 SCALE**

Shared Vehicular Access (hatched blue)

Car Parking, Cycle Storage and refuse bin storage
at rear of yard

PRIOR APPROVAL
(Part of A1 to C3)

Project
Conversion of surplus A1 storage area to C3 Residential
REAR OF 141 RICHMOND ROAD
KINGSTON UPON THAMES
KT2 5BZ
Drawing Title
SITE PLAN & BLOCK PLAN

Drawing No.
PA.030.02
Date
DECEMBER 2020

Scale
AS SHOWN
1:1250 & 1:500

Page Size - A3