



SOUTH 1:125
0 1M 2M 3M




EAST 1:125
0 1M 2M 3M

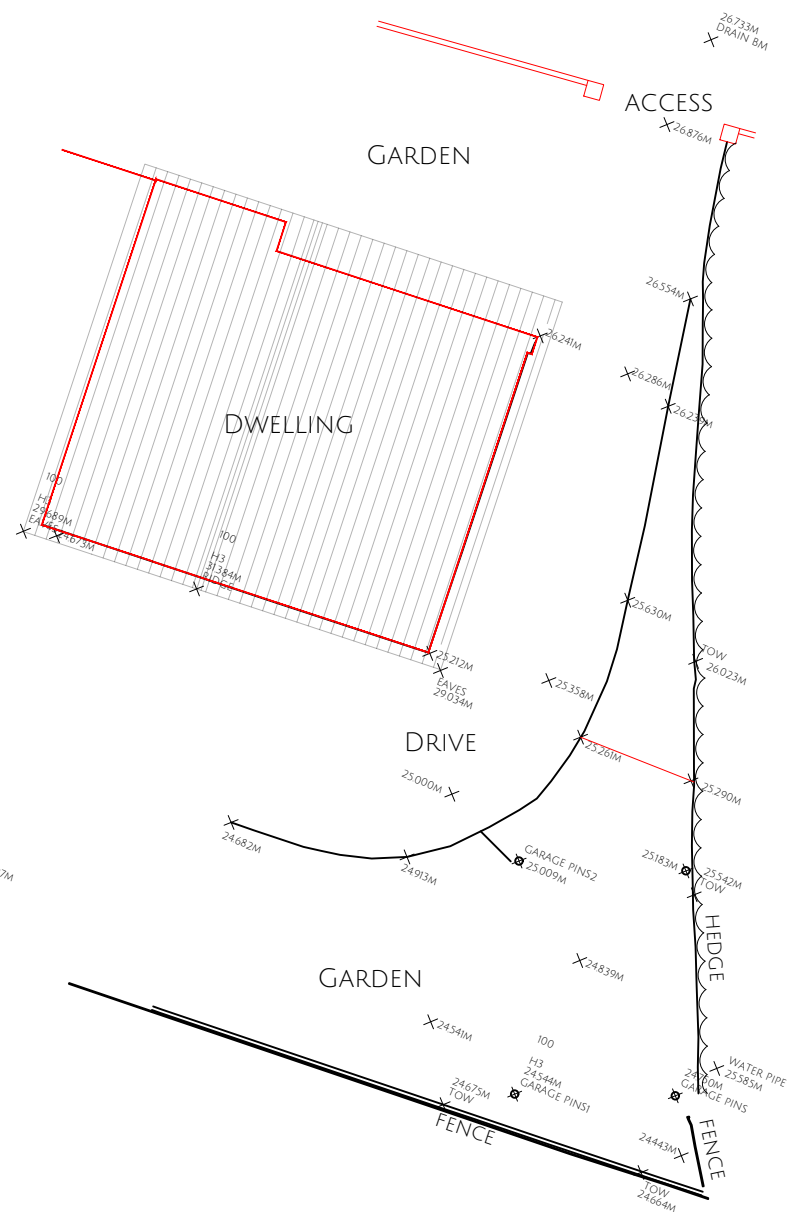


SITE PLAN
0 2M 4M 6M 8M 10M 1:200

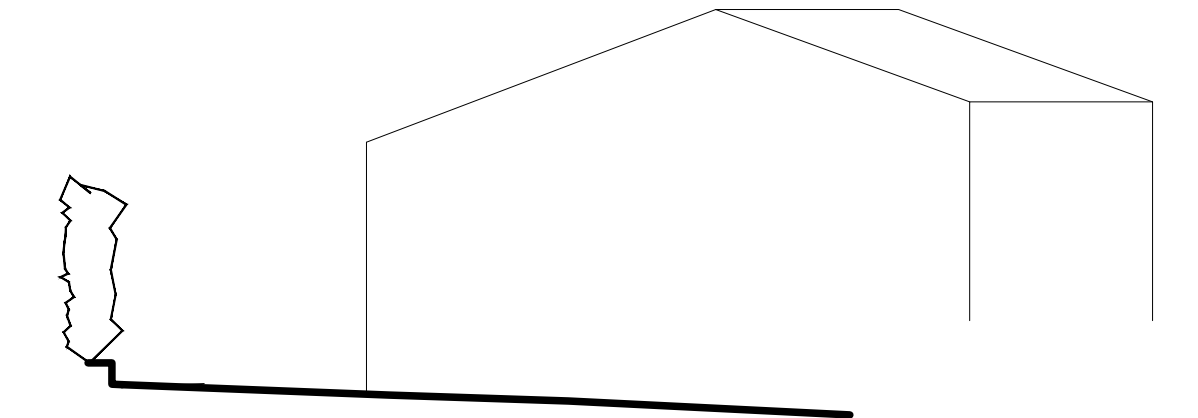

NORTH 1:125
0 1M 2M 3M

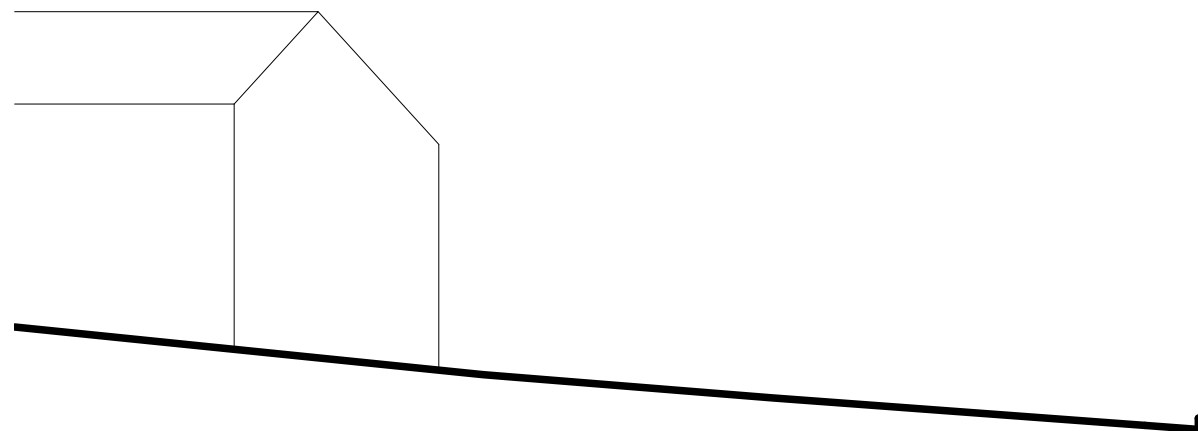

WEST 1:125
0 1M 2M 3M

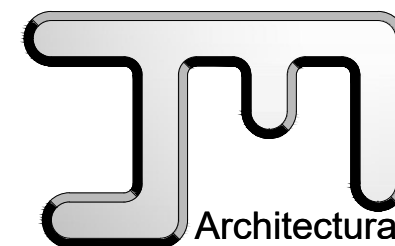

Tel: 01752 936125 Mob: 07745 392764
e-mail: jjmmdesign@yahoo.co.uk www.jmdesign.org.uk

Client
MR & MRS LLOYD
21 DOUGLASS DRIVE
ELBURTON
PLYMOUTH
DEVON
PL9 8LR

Job
PROPOSED GARAGE

Drg
SURVEY

Planning ref
PA

Building Reg ref
BC

Scale
1:125 1:200

Date
JAN 2021

Drawn
JH

Drawing Number
896/1

Contractors must check all dimensions on site. Only figured dimensions are to be worked from. All discrepancies must be reported immediately to the Supervising Officer before proceeding.
© Copyright J&M Design

PLANNING