




Front Elevation

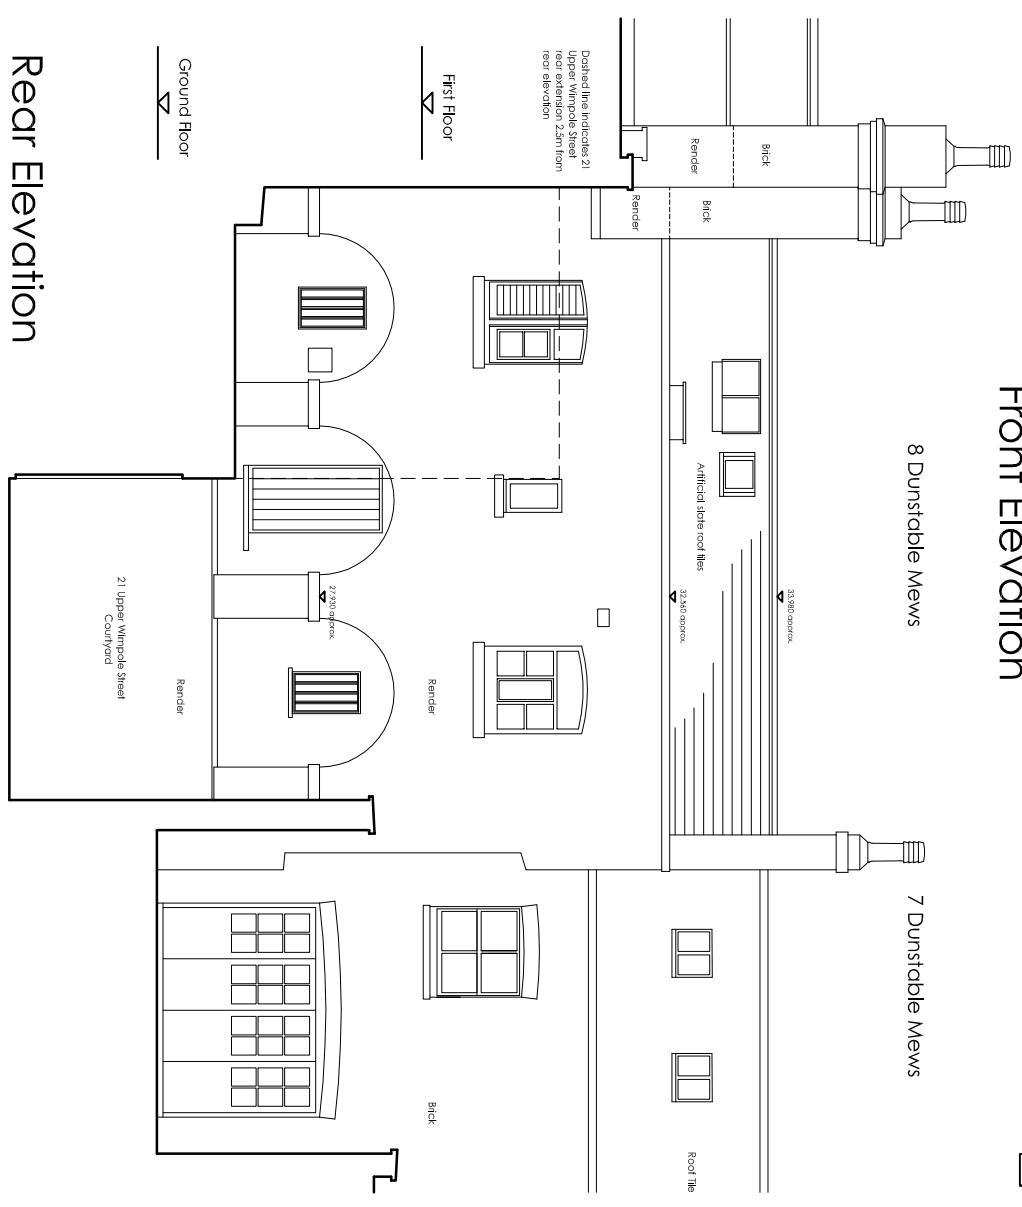


Rear Elevation

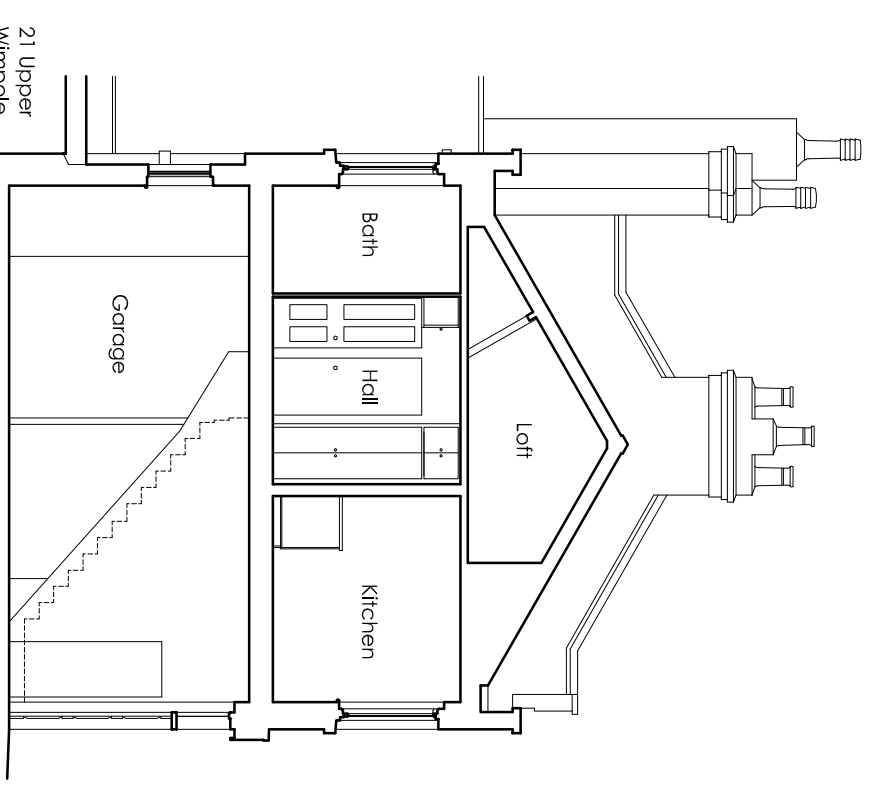

Section BB

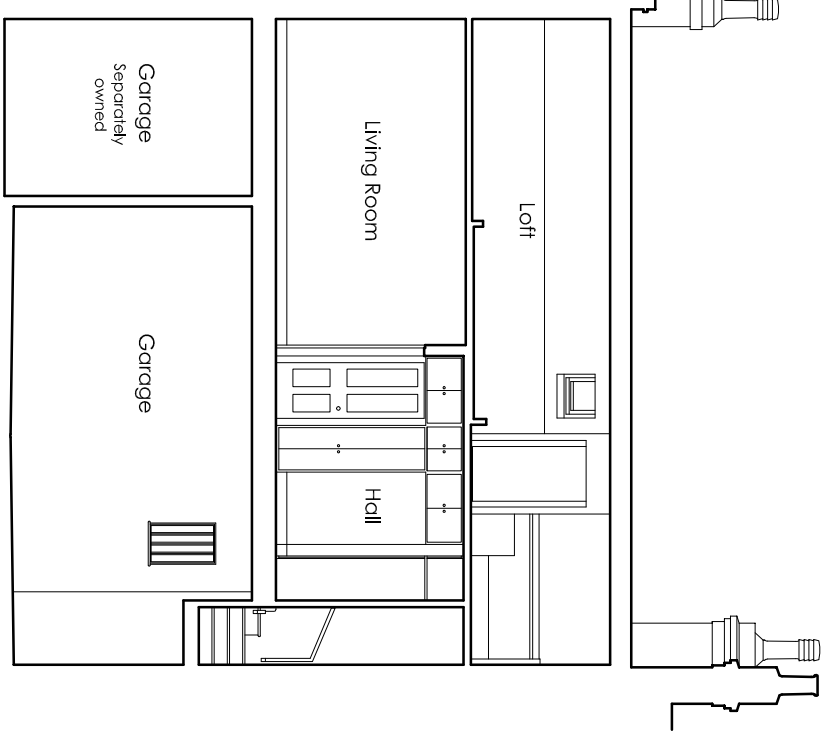

Section AA

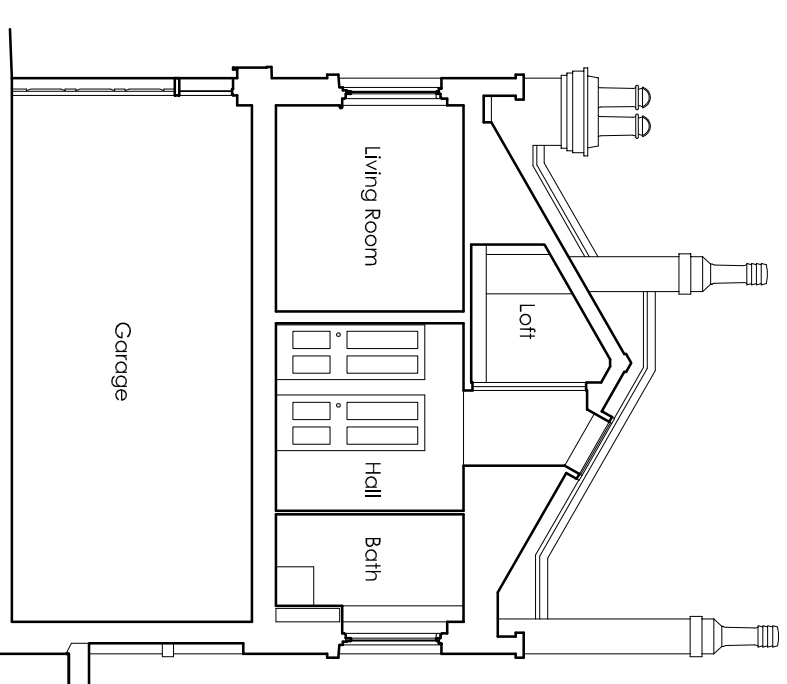

Section CC



8 Dunstable Mews, Marylebone W1G 6BT

043/002B

Existing Elevations & Sections 1:100 @

Flannery & de la Pole, 149 Darley Green Road, Knowle, Solihull. B93 8PB

AS