
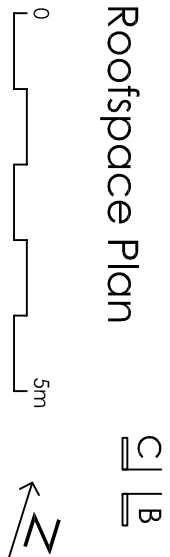
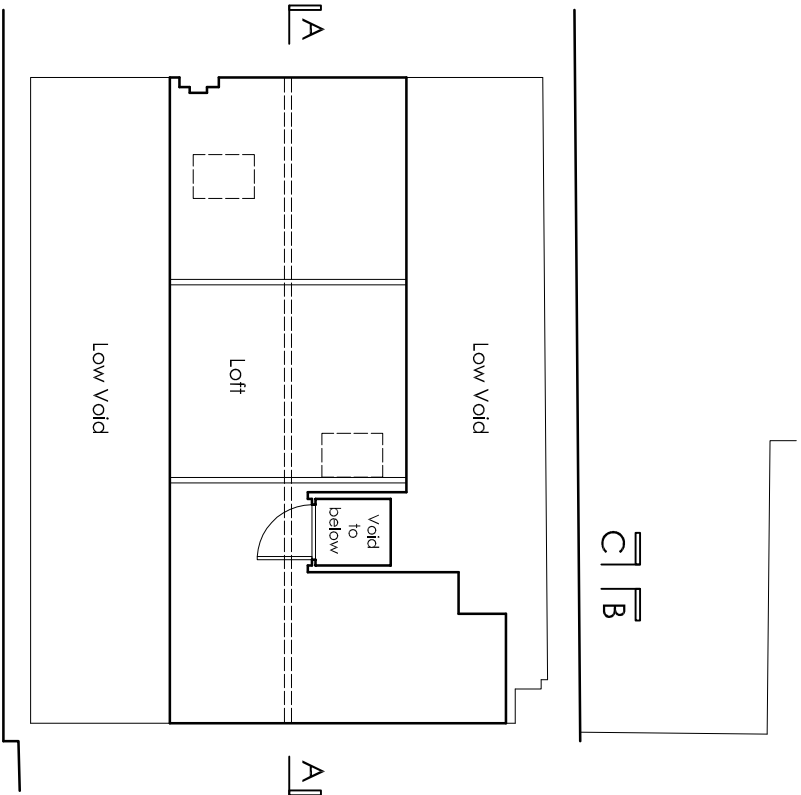
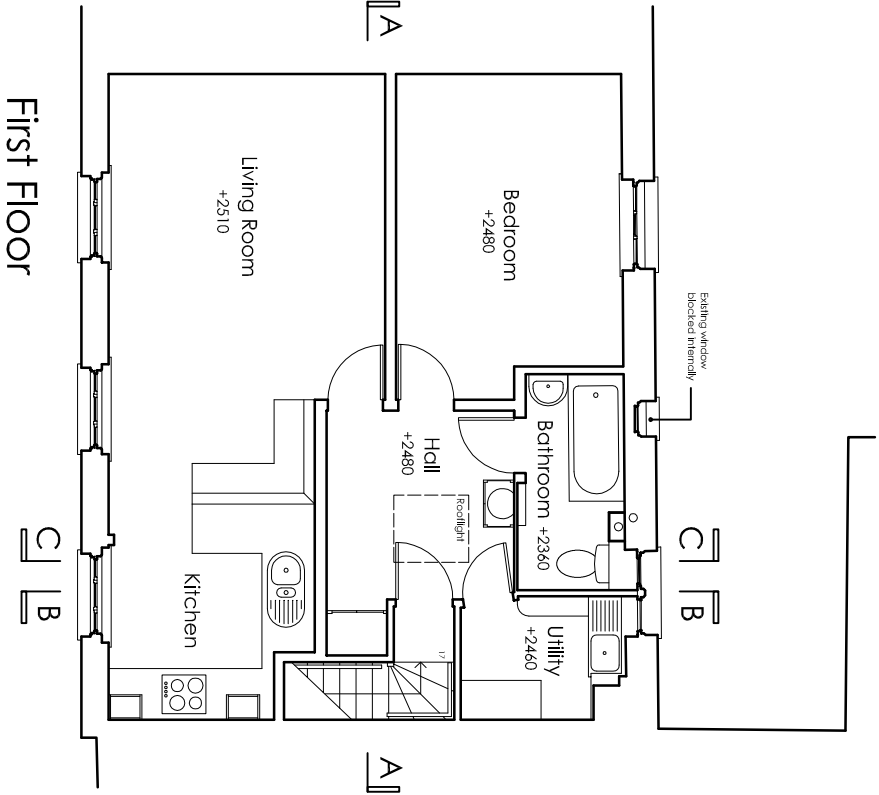


Roof Plan

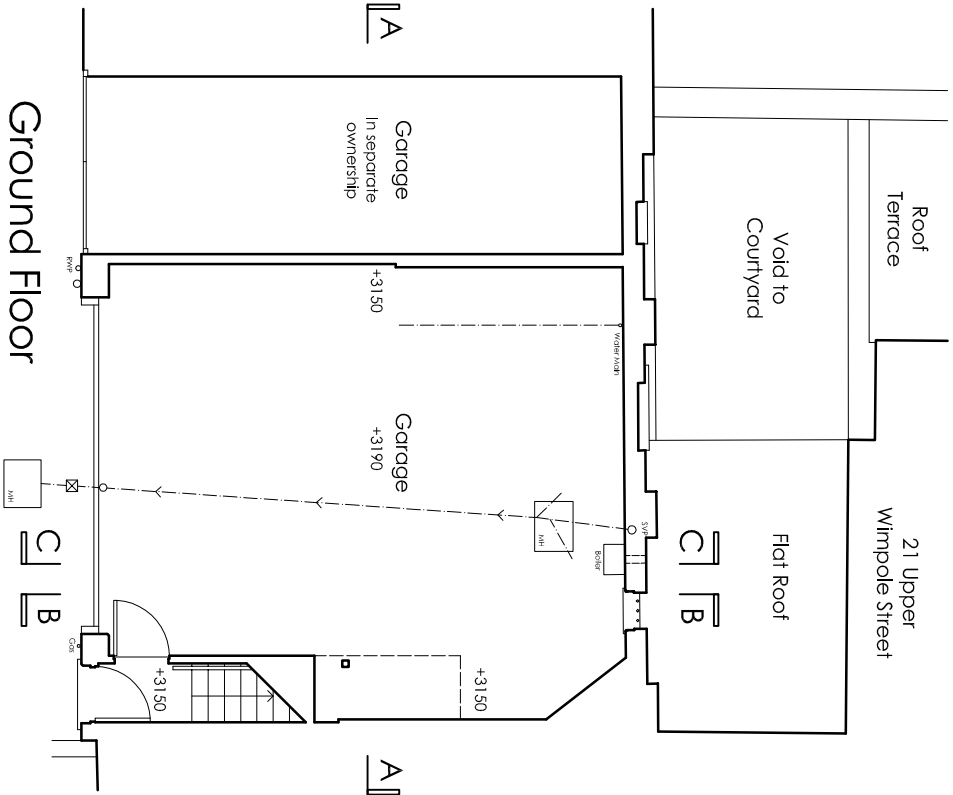

8 Dunstable Mews, Marylebone W1G 6BT

043/001 Existing Plans 1:100 @ A3
Flannery & de la Pole, 149 Darley Green Road, Knowle, Solihull. B93 8PU