


BDP SHALL HAVE NO RESPONSIBILITY FOR ANY USE MADE OF THIS DOCUMENT OTHER THAN ALL INFORMATION SHOULD BE CHECKED ON SITE.
 ANY DIMENSIONS SHOWN OR DIMENSIONS SHOULD BE CHECKED ON SITE.
 DIMENSIONS SHOWN ON THIS DRAWING ARE FOR INFORMATION ONLY.
 DIMENSIONS SHOWN ON THIS DRAWING ARE FOR INFORMATION ONLY.

NOTES

- LIGHTING FIXTURES SHALL BE READ IN CONJUNCTION WITH:
 PHX-BDP-ZZ-XX-SH-VL-70-80-2001 LUMINAIRE SCHEDULE
 PHX-BDP-ZZ-XX-SH-VL-70-80-2001 LIGHTING CONTROL SCHEDULE
 PHX-BDP-ZZ-XX-SH-VL-70-80-2001 LIGHTING SPECIFICATION
 PHX-BDP-ZZ-XX-SH-VL-70-80-2001 RISK REGISTER
 THE PROJECT RISK REGISTER
 ARCHITECTS' AND OTHER DISCIPLINES' INFORMATION
- REMOTE DRIVER LOCATIONS TO BE COVERED BY OTHERS, DRIVERS TO BE HOUSED IN AN ACCESSIBLE LOCATION WITH A DEGREE OF VENTILATION

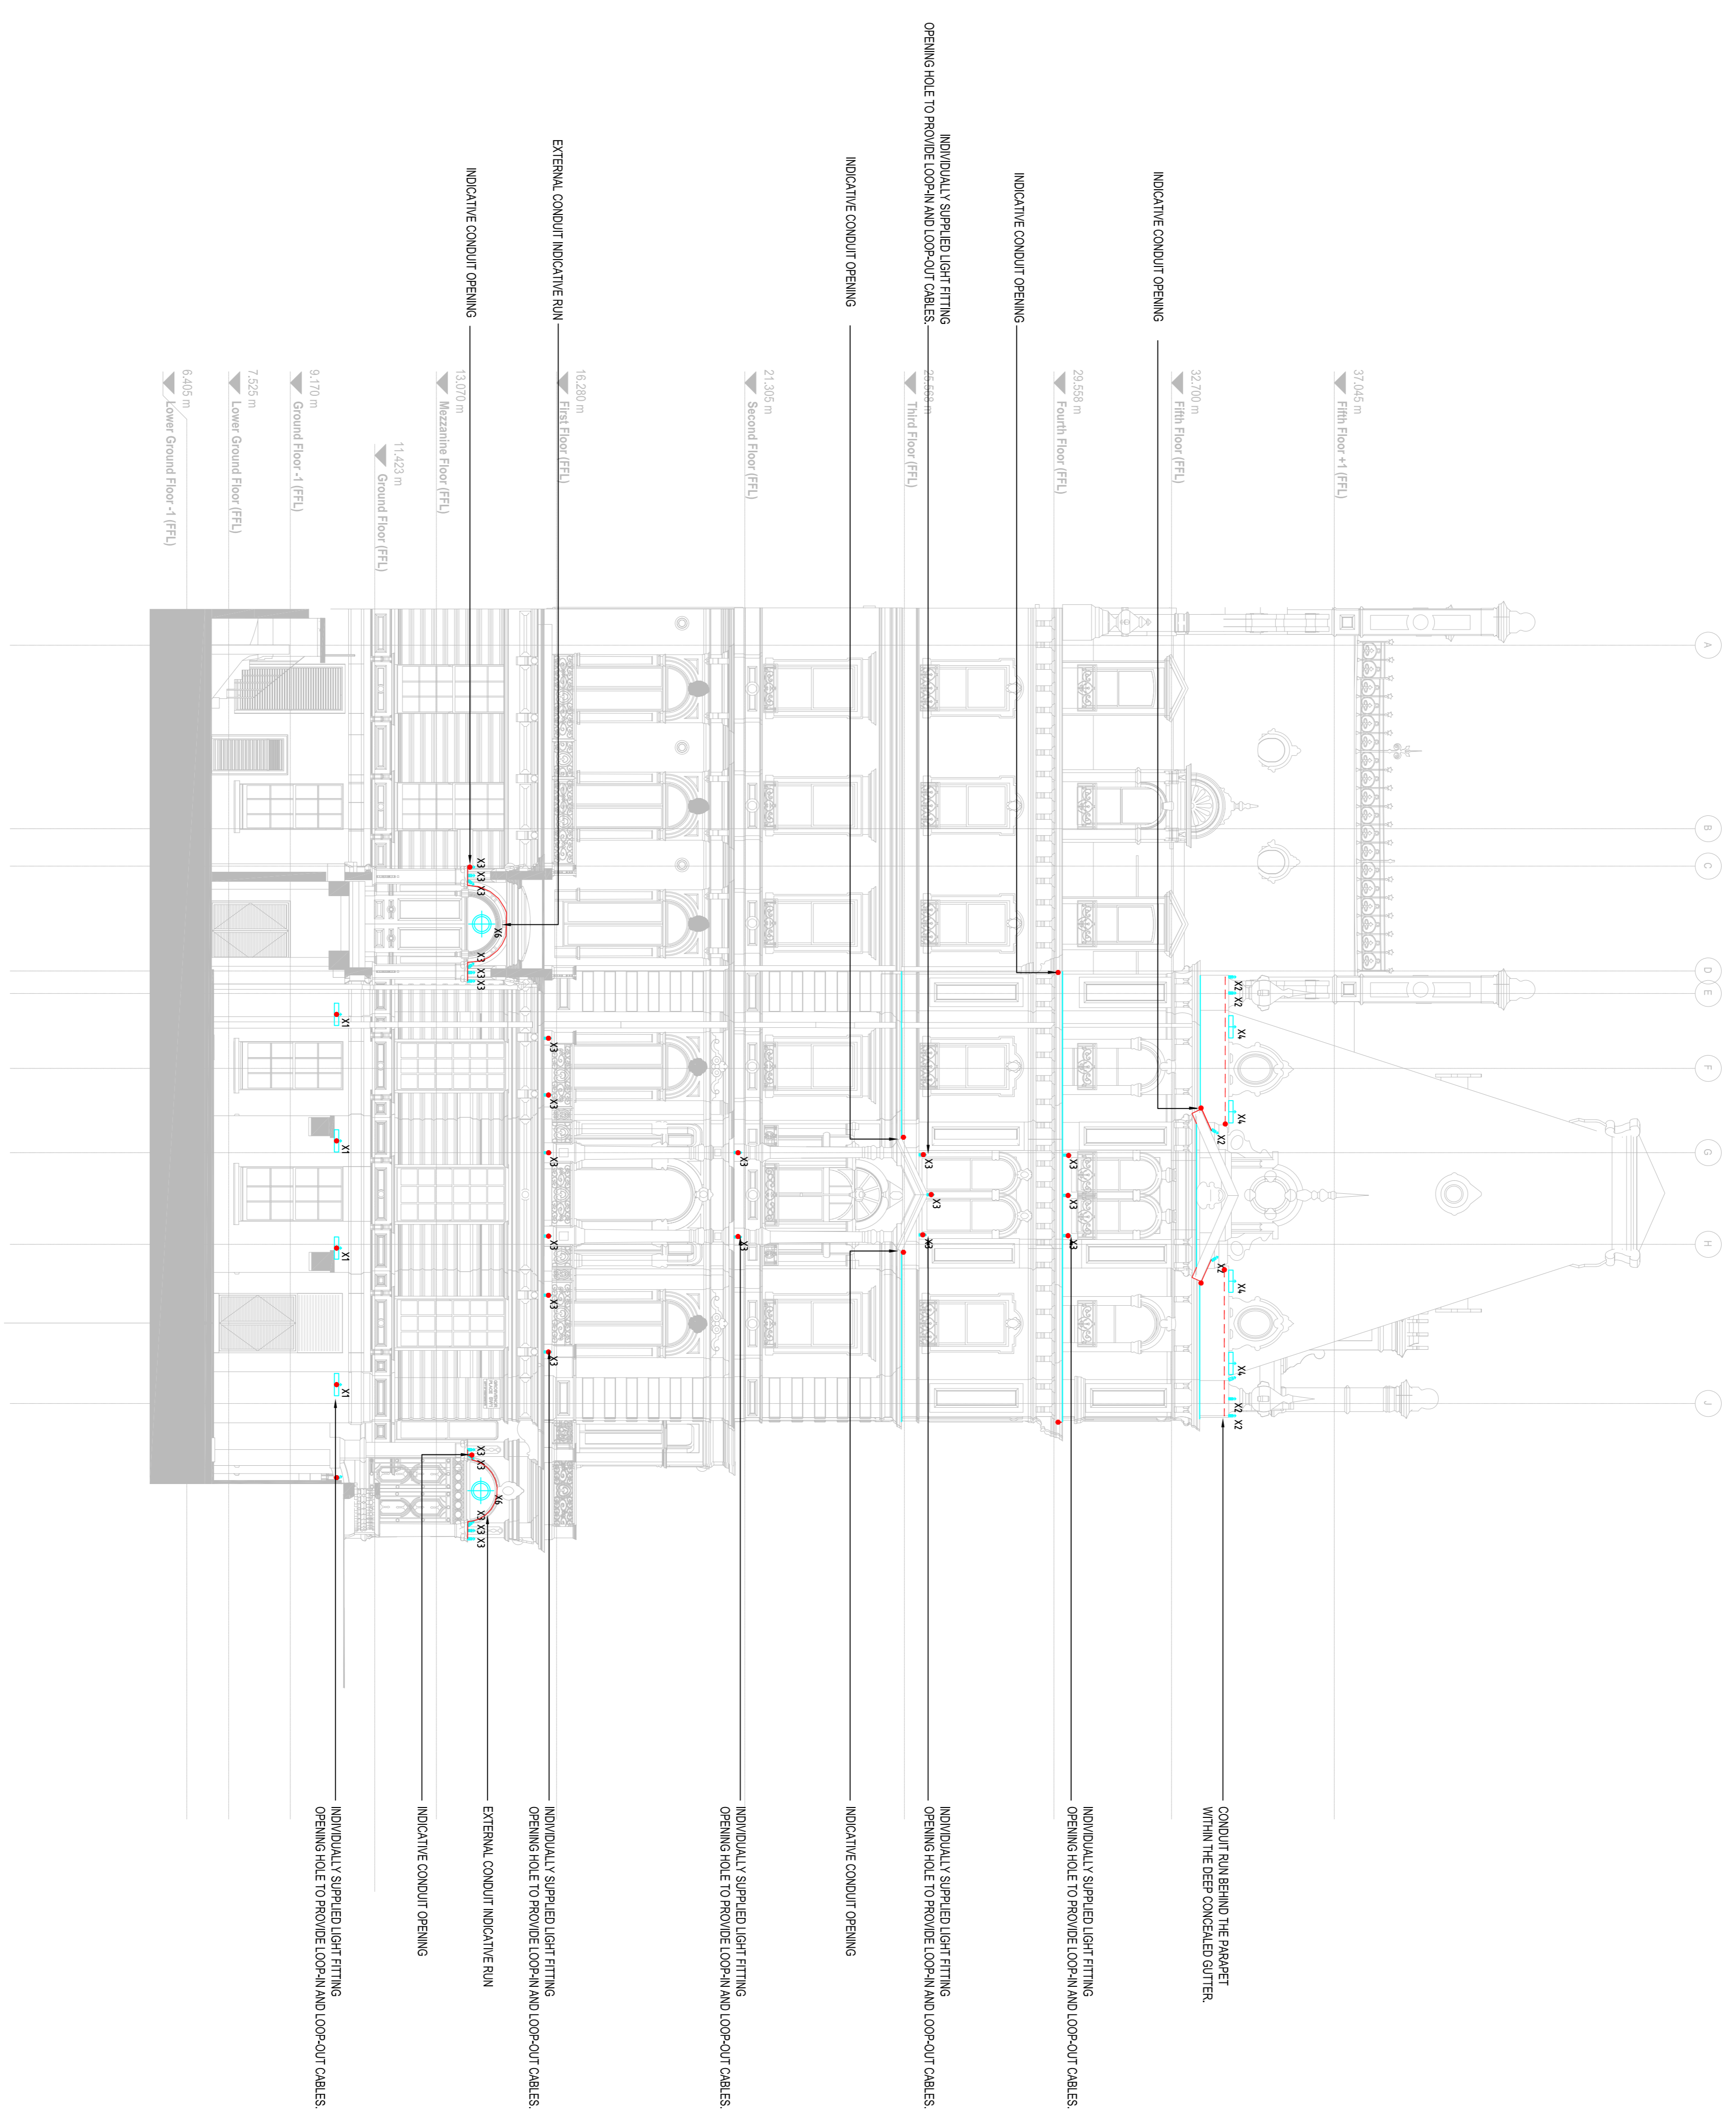

16 Brookhouse Yard
 Clerkenwell
 London, EC1V 4LJ
 T +44 (0)20 712 8000
 F +44 (0)20 712 8389
 www.bdp.com



PROJECT
PROJECT PHOENIX

PROJECT	PHOENIX	DATE	25.04.2019
CLIENT	PHOENIX	SCALE	1:100
DESIGNER	PHOENIX	NO.	001