


BDP SHALL HAVE NO RESPONSIBILITY FOR ANY USE MADE OF THIS DOCUMENT OTHER THAN FOR THAT WHICH IT WAS PREPARED AND ISSUED.
 ALL DIMENSIONS SHOULD BE CHECKED ON SITE.
 DO NOT SCALE FROM THIS DRAWING.
 ANY DRAWING ERRORS OR OVERSIGHTS SHOULD BE BROUGHT TO THE ATTENTION OF BUILDING DESIGN PARTNERSHIP AT THE ADDRESS SHOWN BELOW.

NOTES

- LIGHTING LAYOUTS SHALL BE READ IN CONJUNCTION WITH:
 PHNX-BDP-ZZ-XX-SH-YL-70-80-001 LUMINAIRE SCHEDULE;
 PHNX-BDP-ZZ-XX-SH-YL-70-80-002 LIGHTING CONTROL SCHEDULE;
 PHNX-BDP-ZZ-XX-SP-YL-70-80-001 LIGHTING SPECIFICATION;
 NOTIONAL LIGHTING DETAIL DRAWINGS;
 THE PROJECT CDM RISK REGISTER;
 ARCHITECT'S AND OTHER DISCIPLINES' INFORMATION.
- FOR EXTERIOR LIGHTING ELEVATION DRAWINGS, PLEASE REFER TO:
 PHNX-BDP-ZZ-XX-DR-YL-70-80-2001;
 PHNX-BDP-ZZ-XX-DR-YL-70-80-2002;
 PHNX-BDP-ZZ-XX-DR-YL-70-80-2003.
- FIXINGS INTO ANY MATERIAL WHICH IS DIFFICULT TO REPAIR, IN LOCATIONS WHERE FIXING HALLS MAY BE SEEN SHALL BE AVOIDED. THIS PARTICULARLY REFERS TO STONE AND BRICK, ALTHOUGH WIDE MORTAR JOINTS, SUCH AS IN BRICKWORK, CAN ACCOMMODATE SMALL FIXINGS. STUCCO CAN ACCOMMODATE FIXINGS AS IT CAN BE REPAIRED.
- RUNNING CABLES OR POSITIONING CONTROL GEAR IN LOCATIONS WHERE THEY WOULD BE VISIBLE SHALL BE AVOIDED. WHILST EVERY EFFORT SHALL BE MADE TO ENSURE THAT CABLES/ CONTROL GEAR/ FITTINGS ARE POSITIONED IN HIDDEN LOCATIONS, WHERE THEY ARE MORE VISIBLE, THEY WILL BE FINISHED IN A COLOUR TO MATCH THEIR SURROUNDINGS, TO REDUCE VISUAL IMPACT. SUITABLE RAL COLOUR SHOULD BE RECOMMENDED BY THE HERITAGE CONSULTANT.
- EXISTING HORIZONTAL CORNICING ELEMENTS ON THE FACADE GENERALLY HAVE SURFACES WHERE CABLE RUNS MAY BE DISCREETLY LOCATED. HIDDEN IN VIEWS FROM GROUND LEVEL, WHERE CABLES HAVE TO RUN VERTICALLY THE CONTRACTOR MUST ENSURE THAT THEY ARE TUCKED INTO RECESSES, IN CORNERS, OR BEHIND/ ADJACENT TO OTHER EXISTING VERTICAL ELEMENTS, SUCH AS RAIN WATER PIPES.
- REMOTE DRIVER LOCATIONS SHALL BE CONFIRMED BY THE ELECTRICAL ENGINEER. DRIVERS SHALL BE HOUSED IN AN ACCESSIBLE LOCATION, WITH A DEGREE OF VENTILATION. ADVANTAGE SHOULD BE TAKEN OF BASEMENT AREAS, WHERE LIGHTING EQUIPMENT CAN BE LOCATED IN PLACES WHICH ARE NOT VISIBLE.
- CONTROL OF ALL EXTERIOR LUMINAIRES SHALL BE LINKED TO HOURS OF DARKNESS AND TIME OF DAY. THIS WILL BE THROUGH THE USE OF A PHOTOCELL UNIT AND/OR ASTRONOMICAL TIME CLOCK.
- BOTH FUNCTIONAL AND FEATURE LIGHTING MUST ALSO HAVE THE PROVISION TO BE MANUALLY SWITCHED, VIA A SCENE SETTING PLATE LOCATED INTERNALLY.
- EMERGENCY LIGHTING LAYOUTS HAVE BEEN BASED ON INFORMATION PROVIDED IN ARCHITECT'S STAGE 3 FIRE COMPARTMENTATION DRAWING SET ISSUED ON 21.01.2019. CONTRACTOR MUST ALLOW FOR EMERGENCY LIGHTING COORDINATION POST STAGE 4, TO ACCOUNT FOR ANY CHANGES WHICH MAY HAVE OCCURRED DURING STAGE 4. NO HIGH RISK AREAS HAVE BEEN IDENTIFIED AT THIS STAGE. A FULL RISK ASSESSMENT MUST BE CONDUCTED BY THE RELEVANT PERSON IN CONJUNCTION WITH THE RESPONSIBLE PERSON ON THE CLIENT BODY, AS OUTLINED IN BSS266.

X02	ISSUE FOR PLANNING	BN	TN/CB	27.11.20
X01	ISSUE FOR PLANNING	BN	TN/CB	18.09.20

REGION / DESCRIPTION	DRAWN	APPROVED	DATE
KEY PLAN			

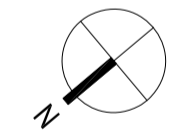

BLUESTAR
 CAPITAL INVESTMENTS

BDP.

16 Brewhouse Yard
 Clerkenwell
 London EC1V 4LJ
 T +44 (0)20 7812 8000
 F +44 (0)20 7812 8399
 www.bdp.com

PROJECT		PROJECT PHOENIX	
DRAWING TITLE	SCALE	A1	
SECOND FLOOR EXTERIOR LIGHTING LAYOUT	1:50		
	DATE	28.08.2020	
JOB NUMBER P2008316	DRAWING NO. PHNX-BDP-ZZ-02-DR-YL-70-80-3001	REGION	X02



SURFACE MOUNTED SPOTLIGHTS X3 TO BE POSITIONED AT THE BASE OF WINDOW PILASTERS, ILLUMINATING EACH PILASTER. REMOTE DRIVER LOCATIONS BY OTHERS.