
HOOPERS 36 COMPTON BASSETT
 CALNE WILTSHIRE SN11 8RF
 TELEPHONE: 07768 897297
 Email: henry.shepherd@gslandscaping.co.uk
 Website: www.greatwesternlandscaping.co.uk

PROJECT:
 FURLONG HOUSE
 ROYNTON
 DORSET DT9 4LE

CLIENT:
 J.J. AND JAMES BOWELL


DRAWING:
 SWIMMING POOL AND REAR
 GARDEN 1ST DRAFT PROPOSALS

SCALE: 1:100

DATE: 10.12.20 **DRAWN BY:** RE

DRAWING NO.: FHSWP 01

REVISIONS:
 DETAIL OF TREE SURGERY AND
 TREE REMOVAL ADDED JAN 2021
UNDERLINED IN RED

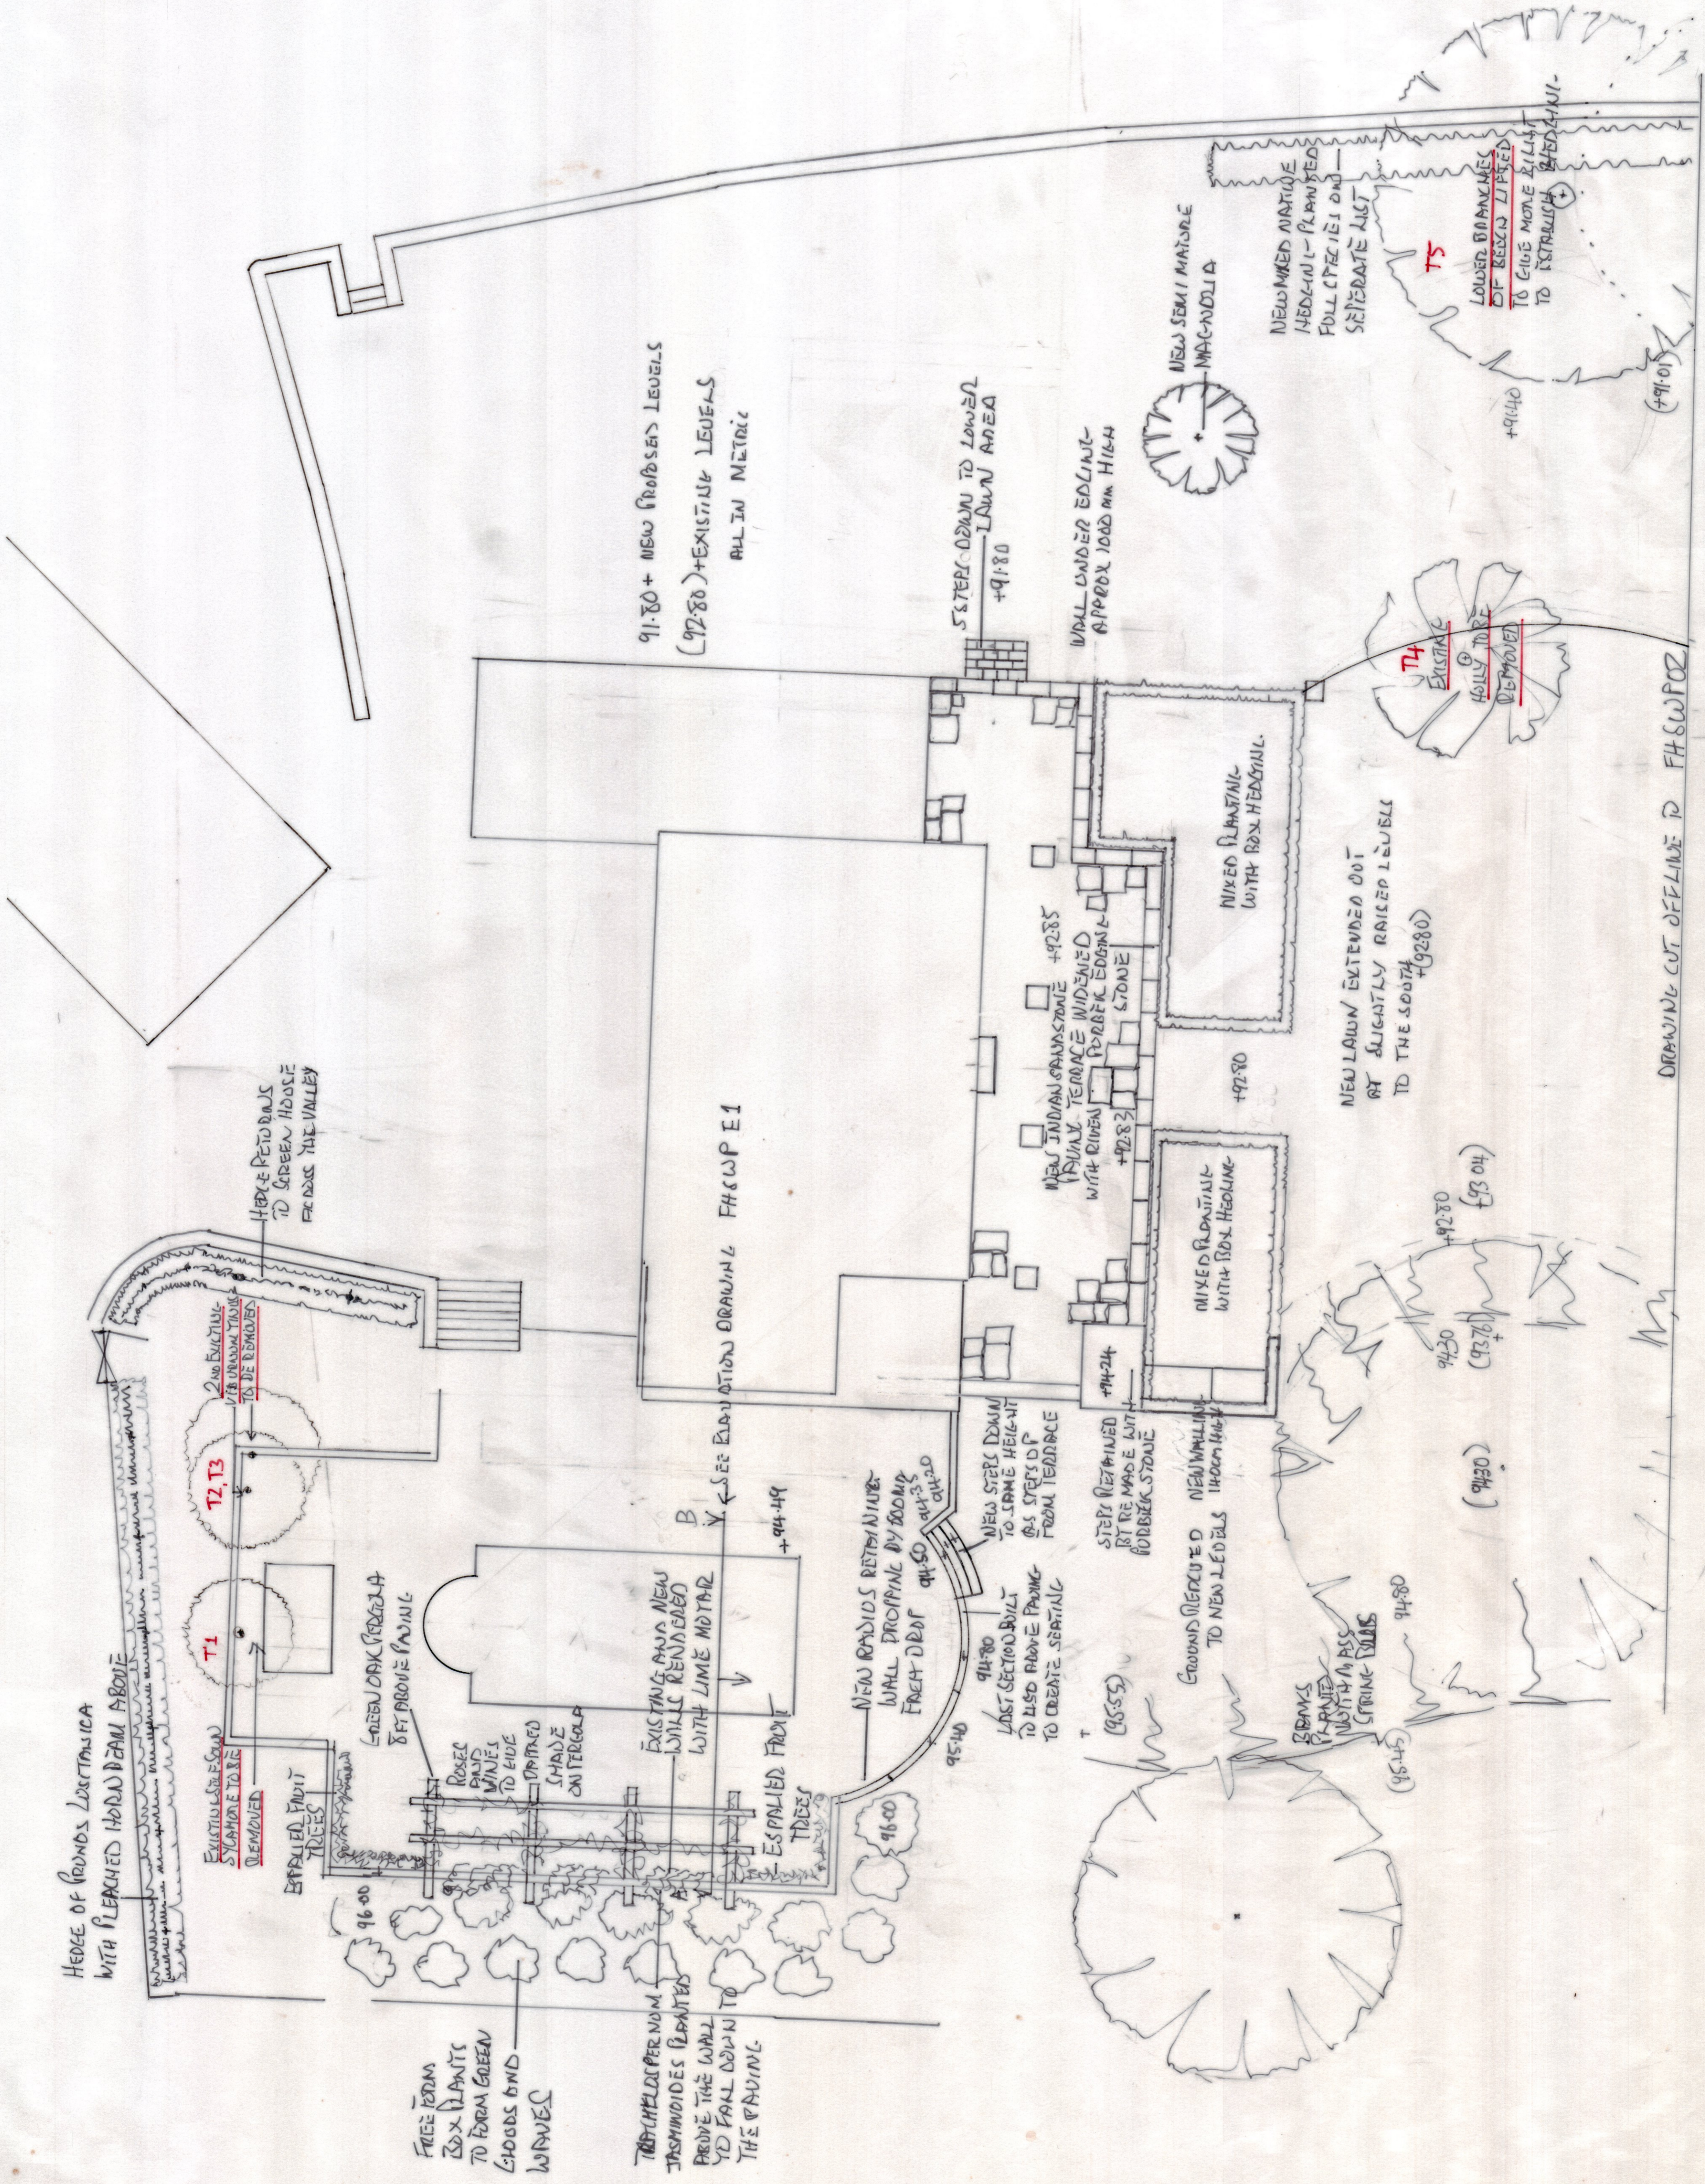

DRAWING CUT OFFLINE TO FHSWP02