
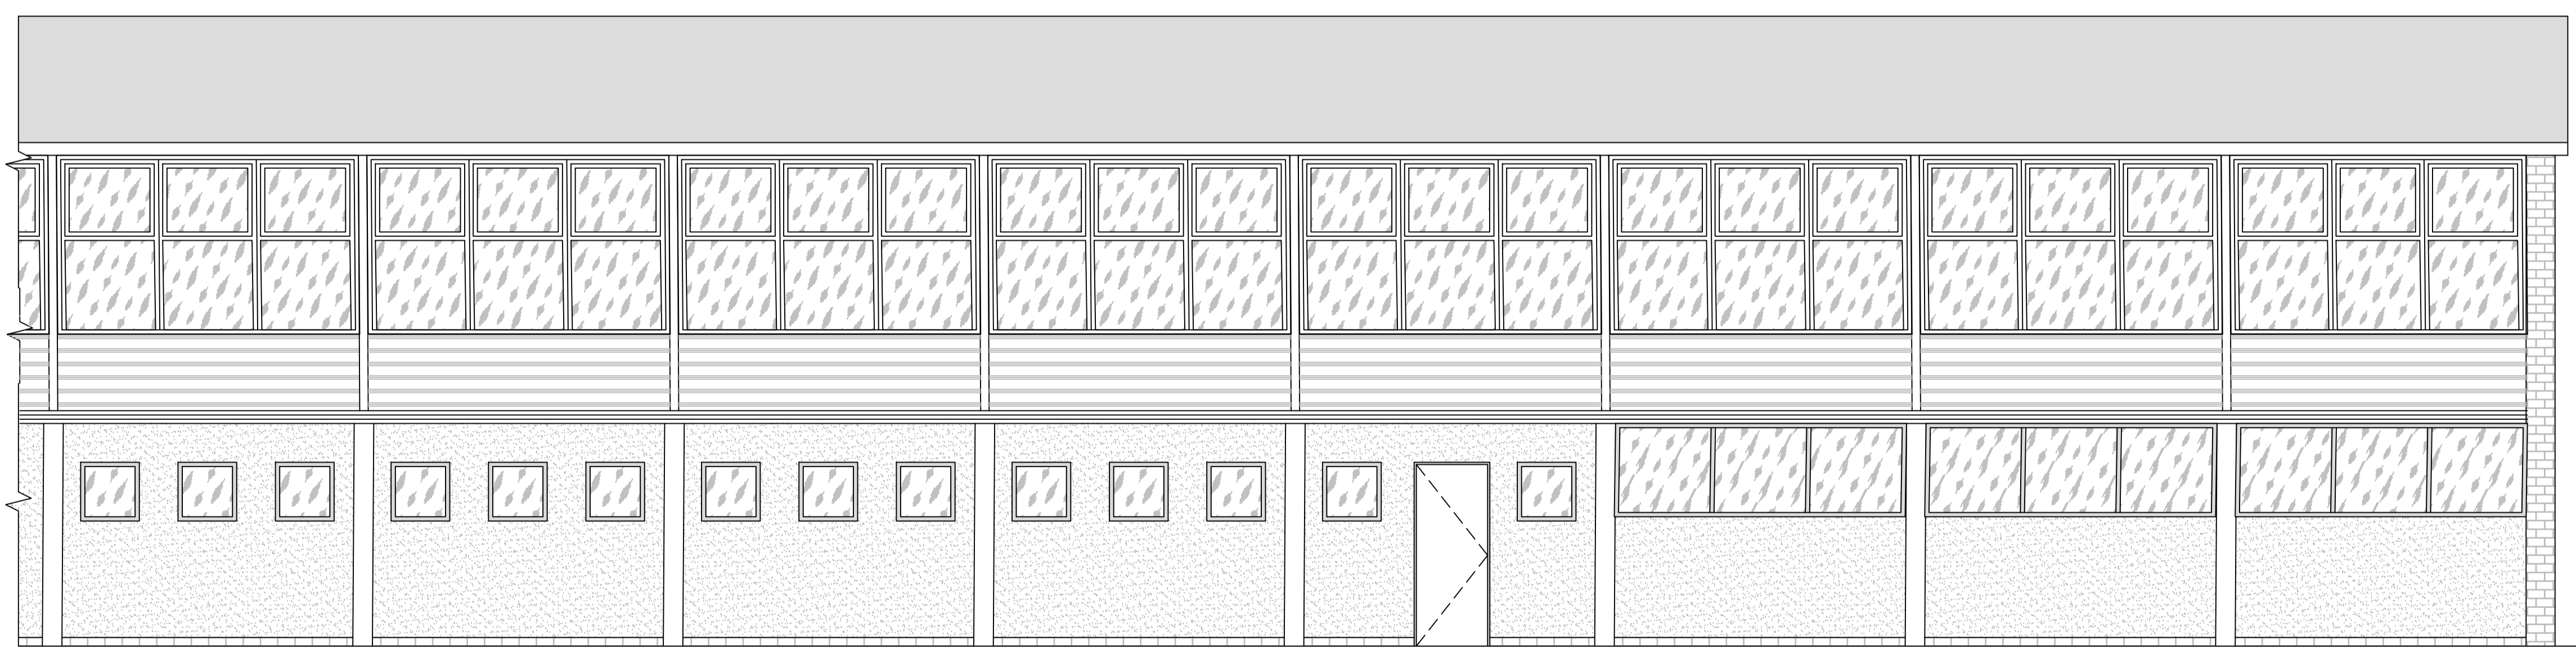
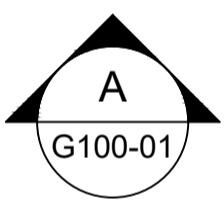


ISSUE HISTORY

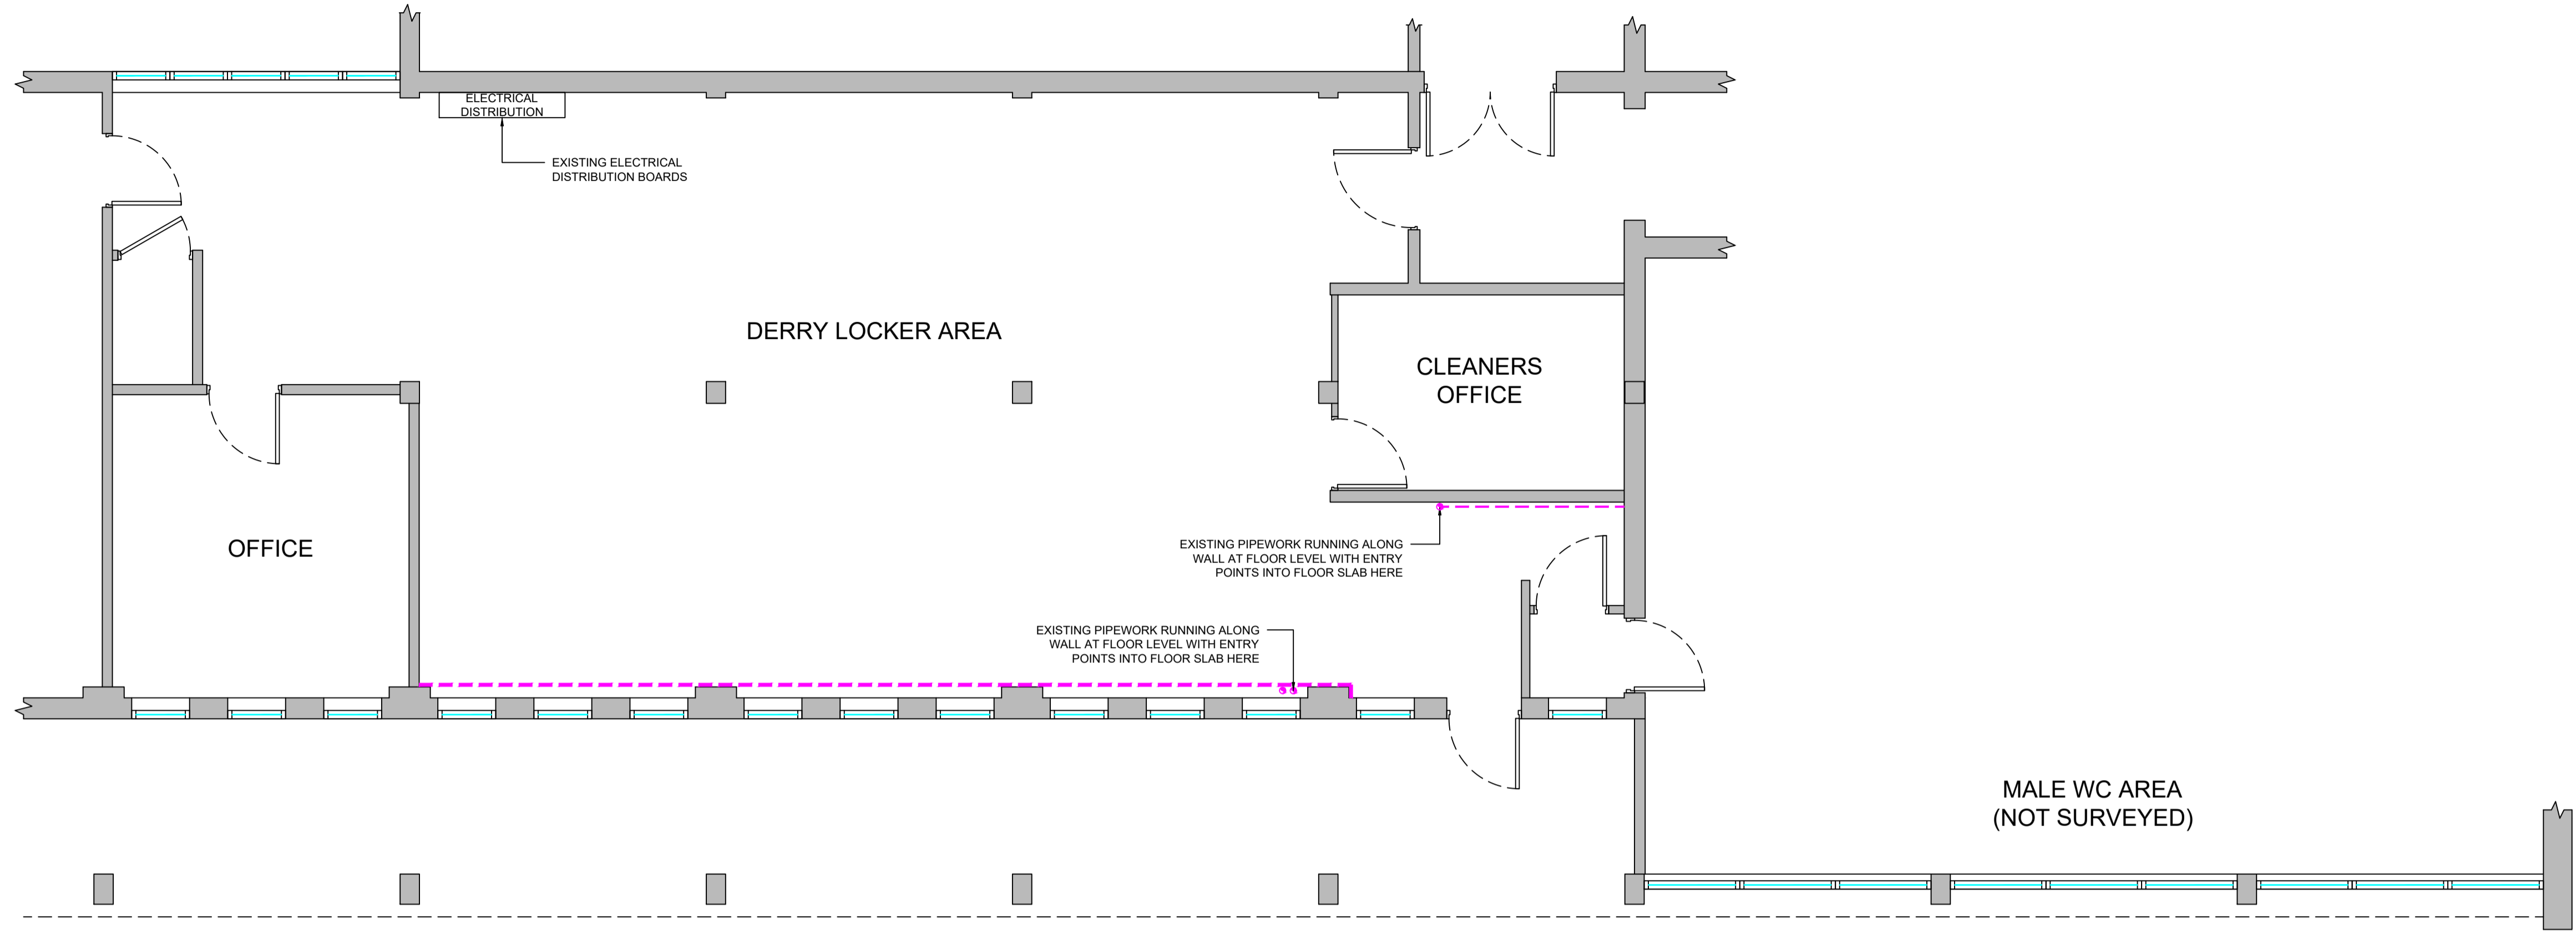

**ELEVATION 'A'**

CLIENT			
WOLVERHAMPTON GRAMMAR SCHOOL LTD			
SITE			
COMPTON ROAD WOLVERHAMPTON, WV3 9RB			
TITLE			
DERRY HOUSE EXISTING LOCKER ROOM			
CONTRACTOR			
OPENSOURCE LTD			
CONTRACTOR REF No.	CONTACT		
N/A	DAVID MORGAN		
AUTHOR	DATE	SIZE	SCALE
A.PAGE	18/11/2019	A1	1:50
JOB No.	DRAWING No.	ISSUE	
BLD-00274-01	G100-01	01	