





FRONT ELEVATION

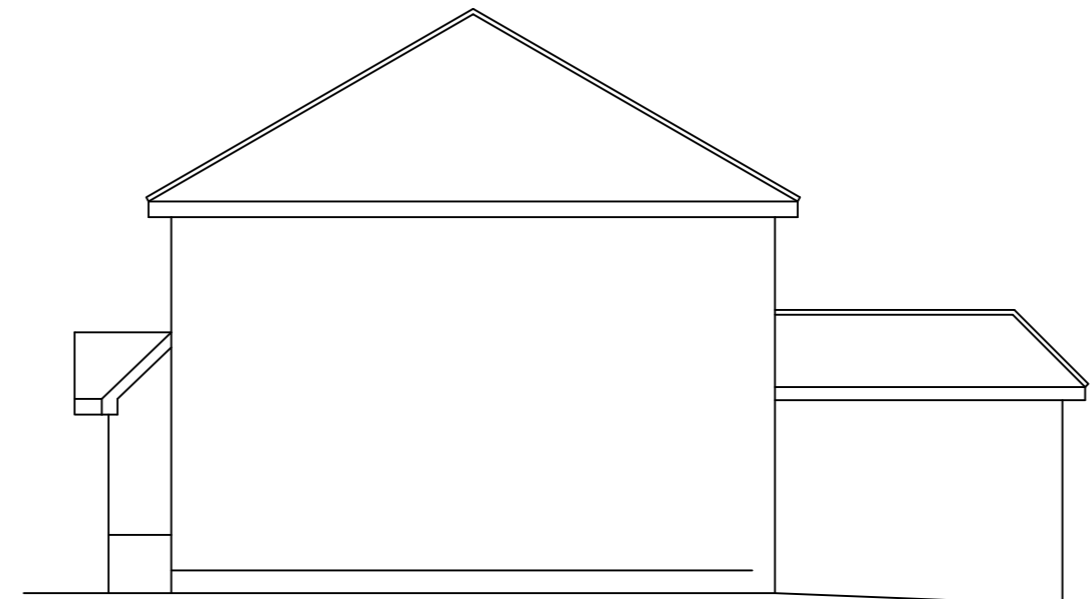


SIDE ELEVATION




REAR ELEVATION

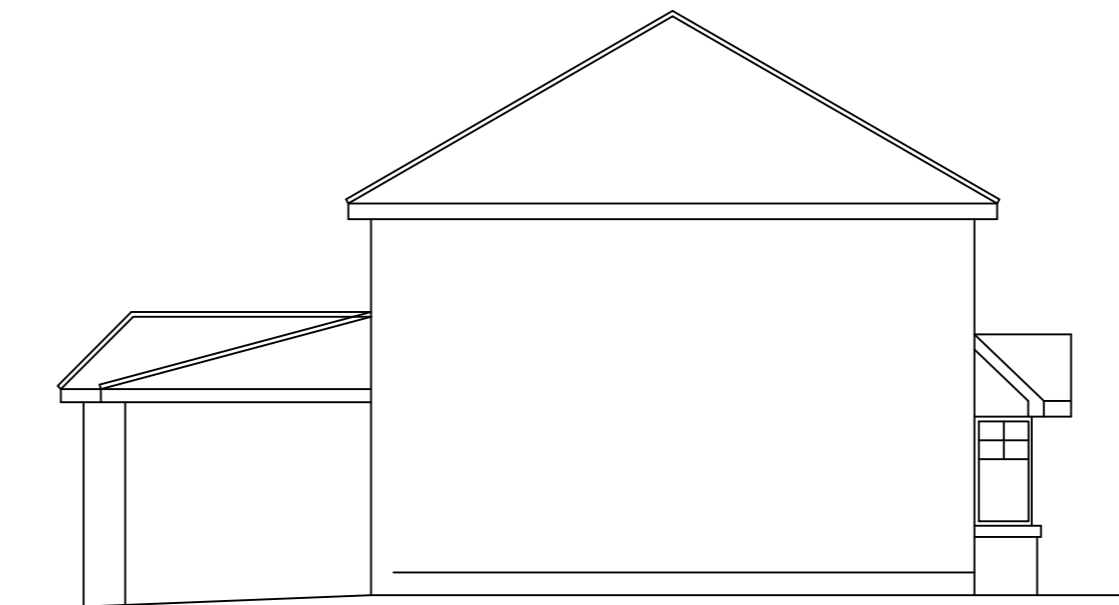

SIDE ELEVATION

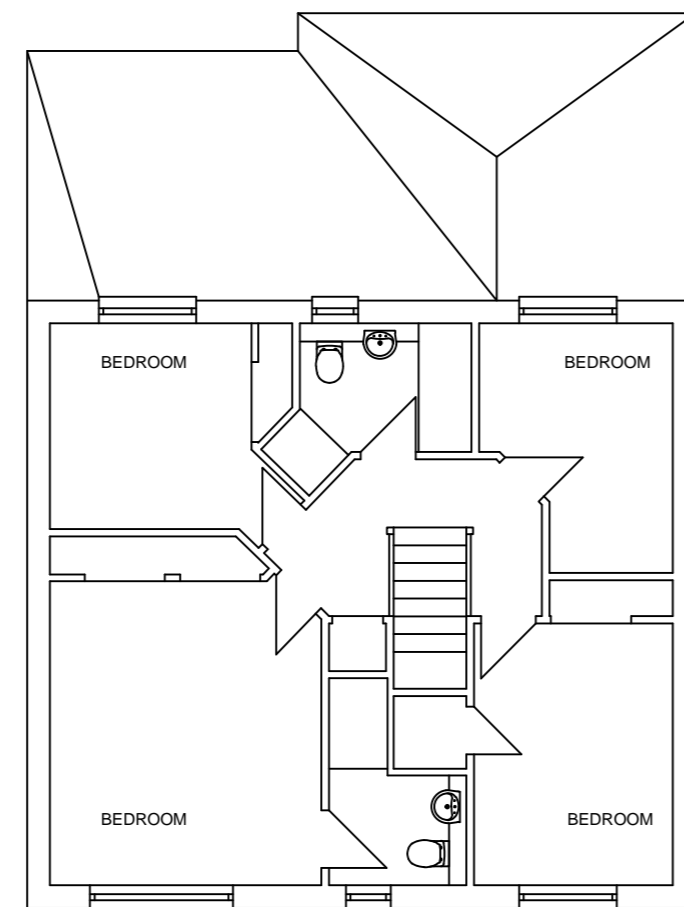

FIRST FLOOR PLAN

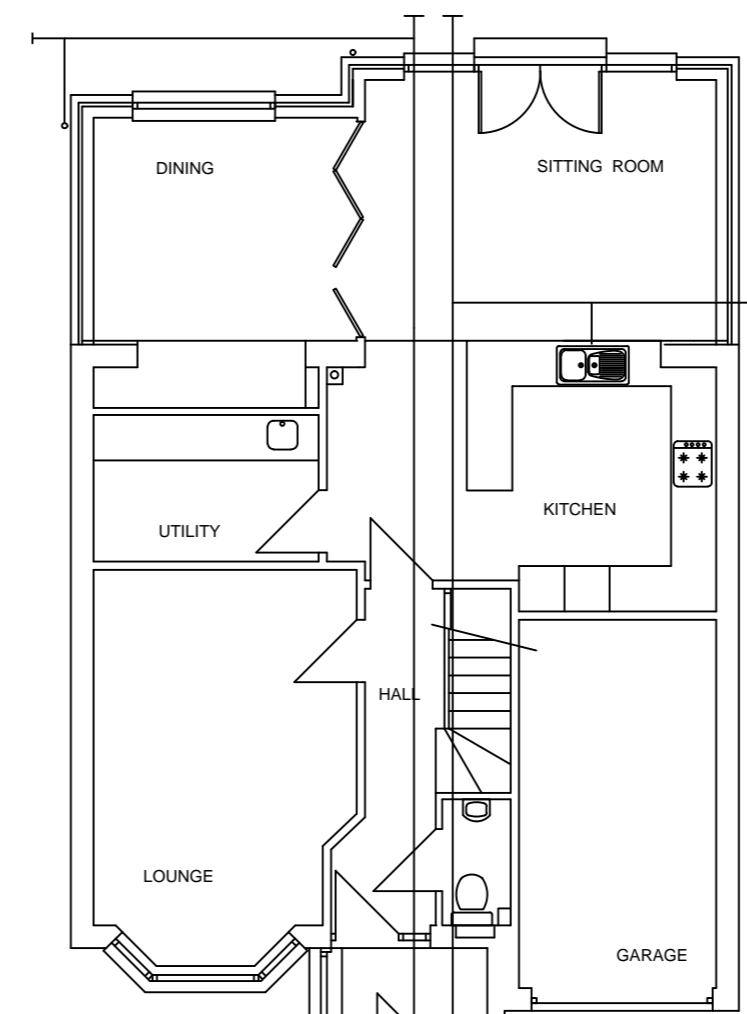

GROUND FLOOR PLAN


MIKE MAIR
 ARCHITECTURAL SERVICES
 2 HARVEST HILL, WESTHILL
 tel : 01224 741701

PROPOSED EXTENSION AT
39 BURNLAND CRESCENT
ELRICK
FOR Mr & Mrs M. STAGE

EXISTING PLANS
+ ELEVATIONS

scale	1:100	drg No	20/1222/01
date	Aug. 2020		-