


Public Road

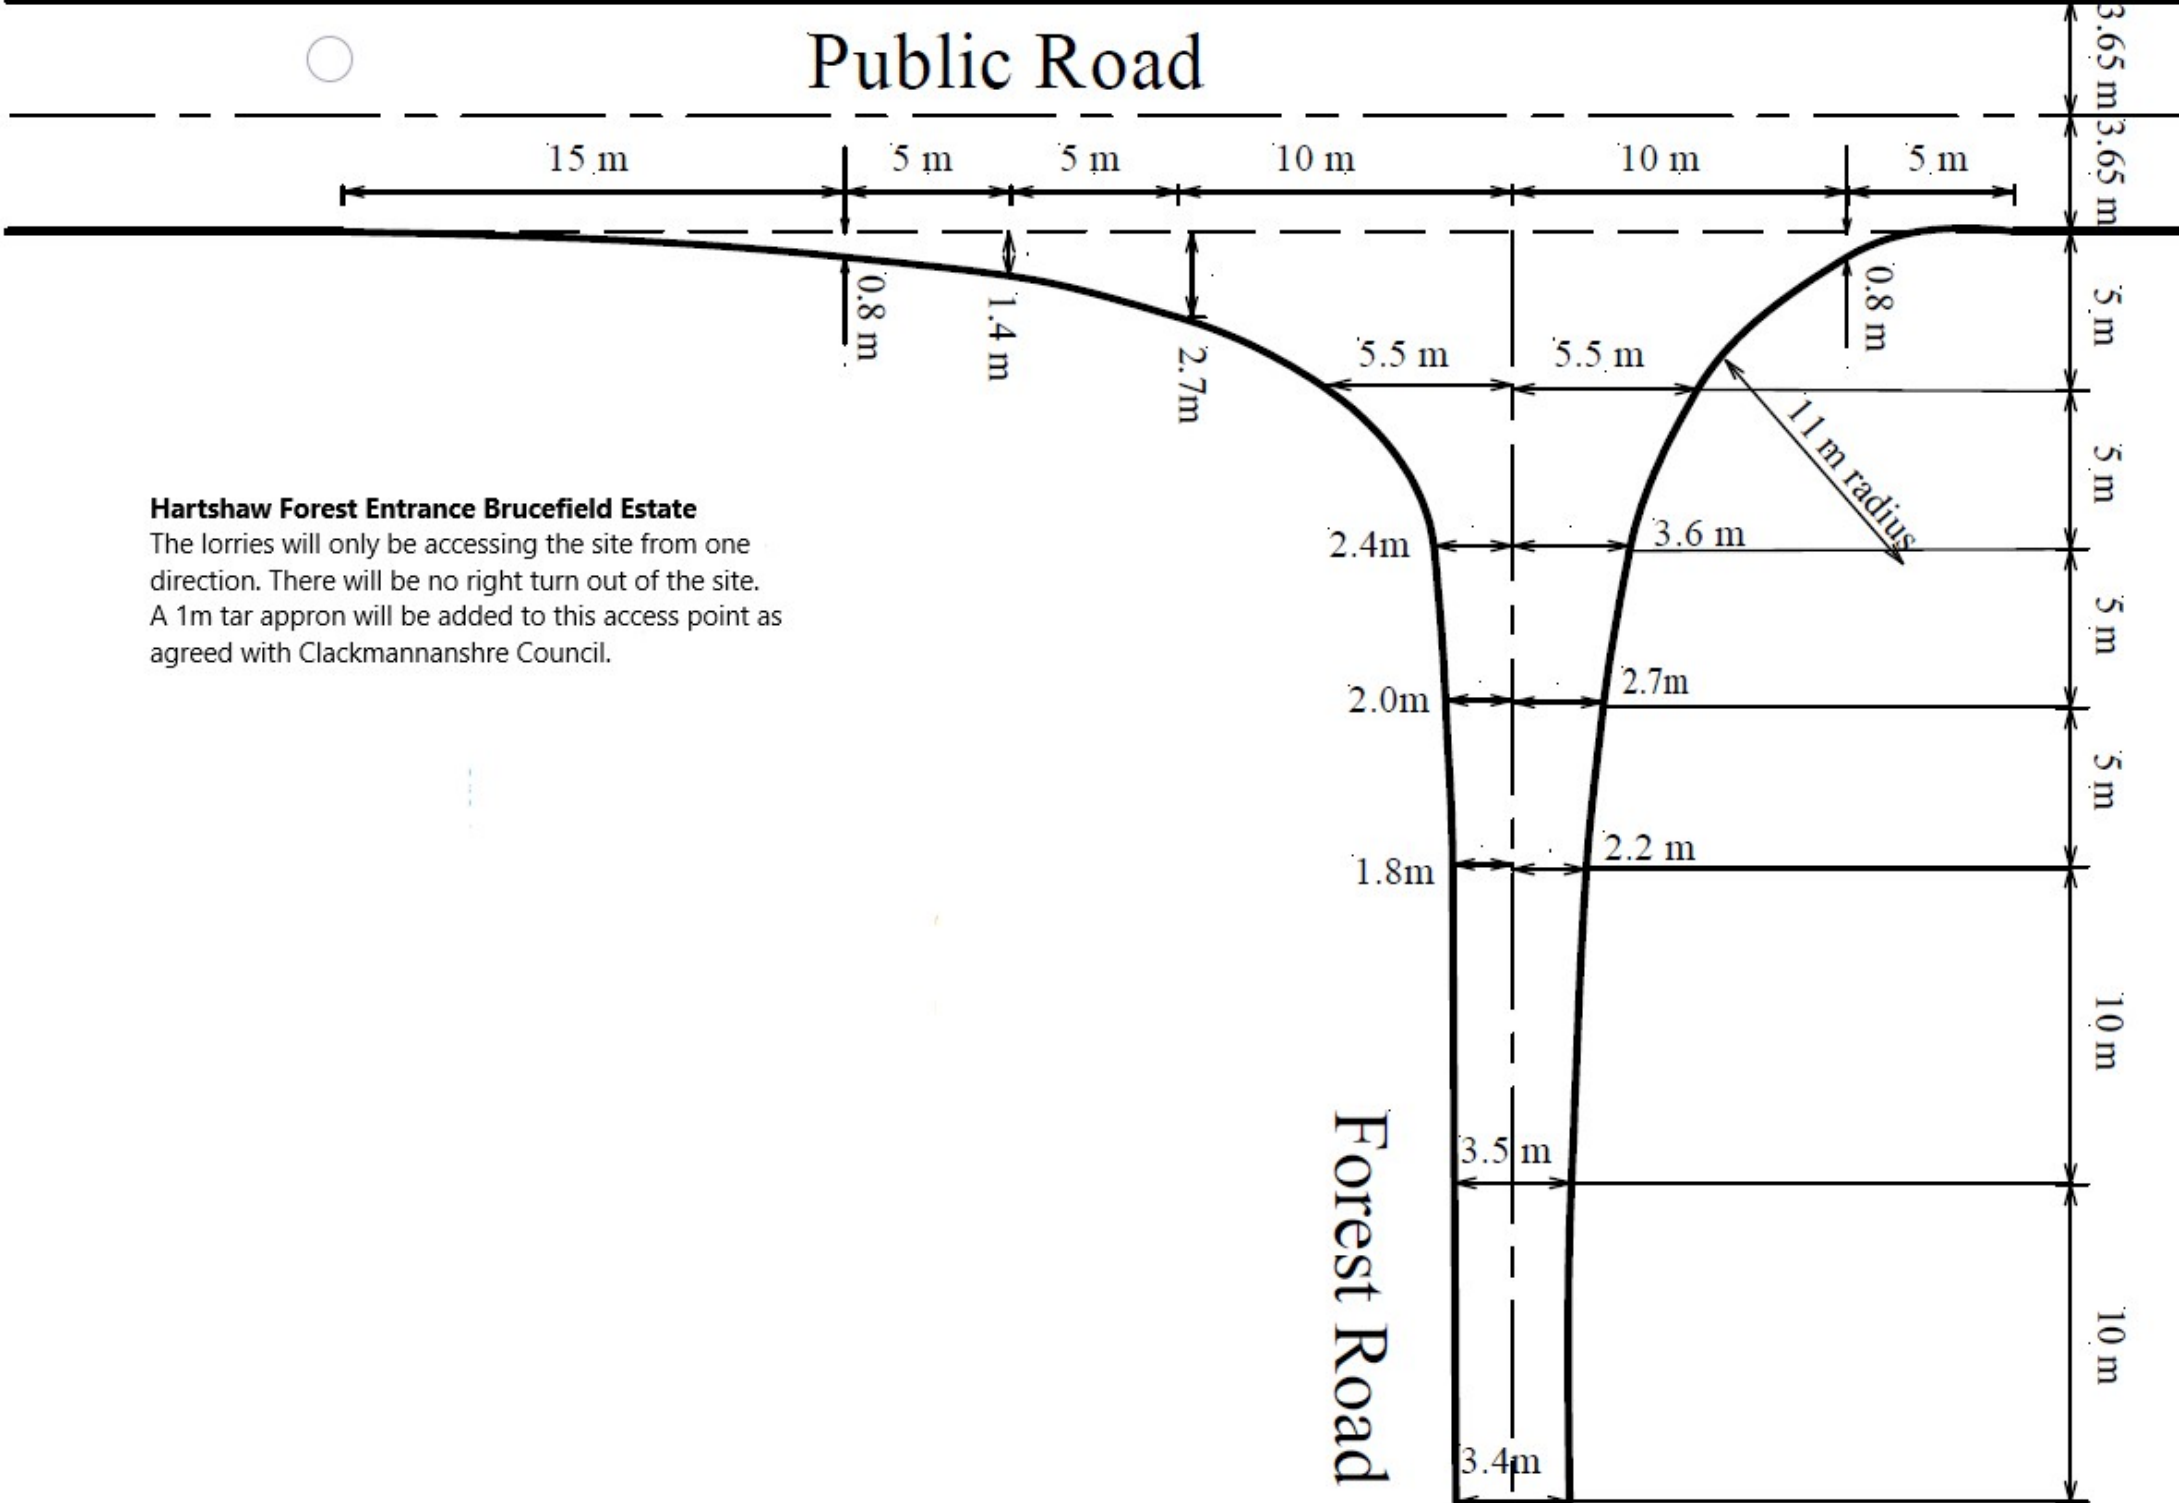

Hartshaw Forest Entrance Brucefield Estate

The lorries will only be accessing the site from one direction. There will be no right turn out of the site. A 1m tar apron will be added to this access point as agreed with Clackmannanshire Council.