


No.	Note
1	All dimensions to be verified on site by GENERAL CONTRACTOR prior to any work, setting out or shop drawings being prepared.
2	Drawings not to be scaled. Work to figured dimensions only.
3	© copyright SAUNDERS BOSTON LIMITED. All rights reserved. This drawing remains the property of SAUNDERS BOSTON LIMITED at all times and may not be reproduced or copied in whole or in part without their prior written consent.
4	This drawing and related specifications are for use only in the stated location.
5	This drawing is to be read in conjunction with all other Consultants drawings and specifications.
6	Drainage has not been surveyed and any/all pipe locations and below ground drainage runs are indicative.
7	It is assumed that all works will be carried out by a competent contractor who will be working, where appropriate, to an approved method statement.

Proposed GIA


GF: 402.94m<sup>2</sup> Excluding Tractor Storage(25m<sup>2</sup>)  
FF: 93.60m<sup>2</sup>

Total: 496.54m<sup>2</sup>


- Existing Wall
- Proposed Wall

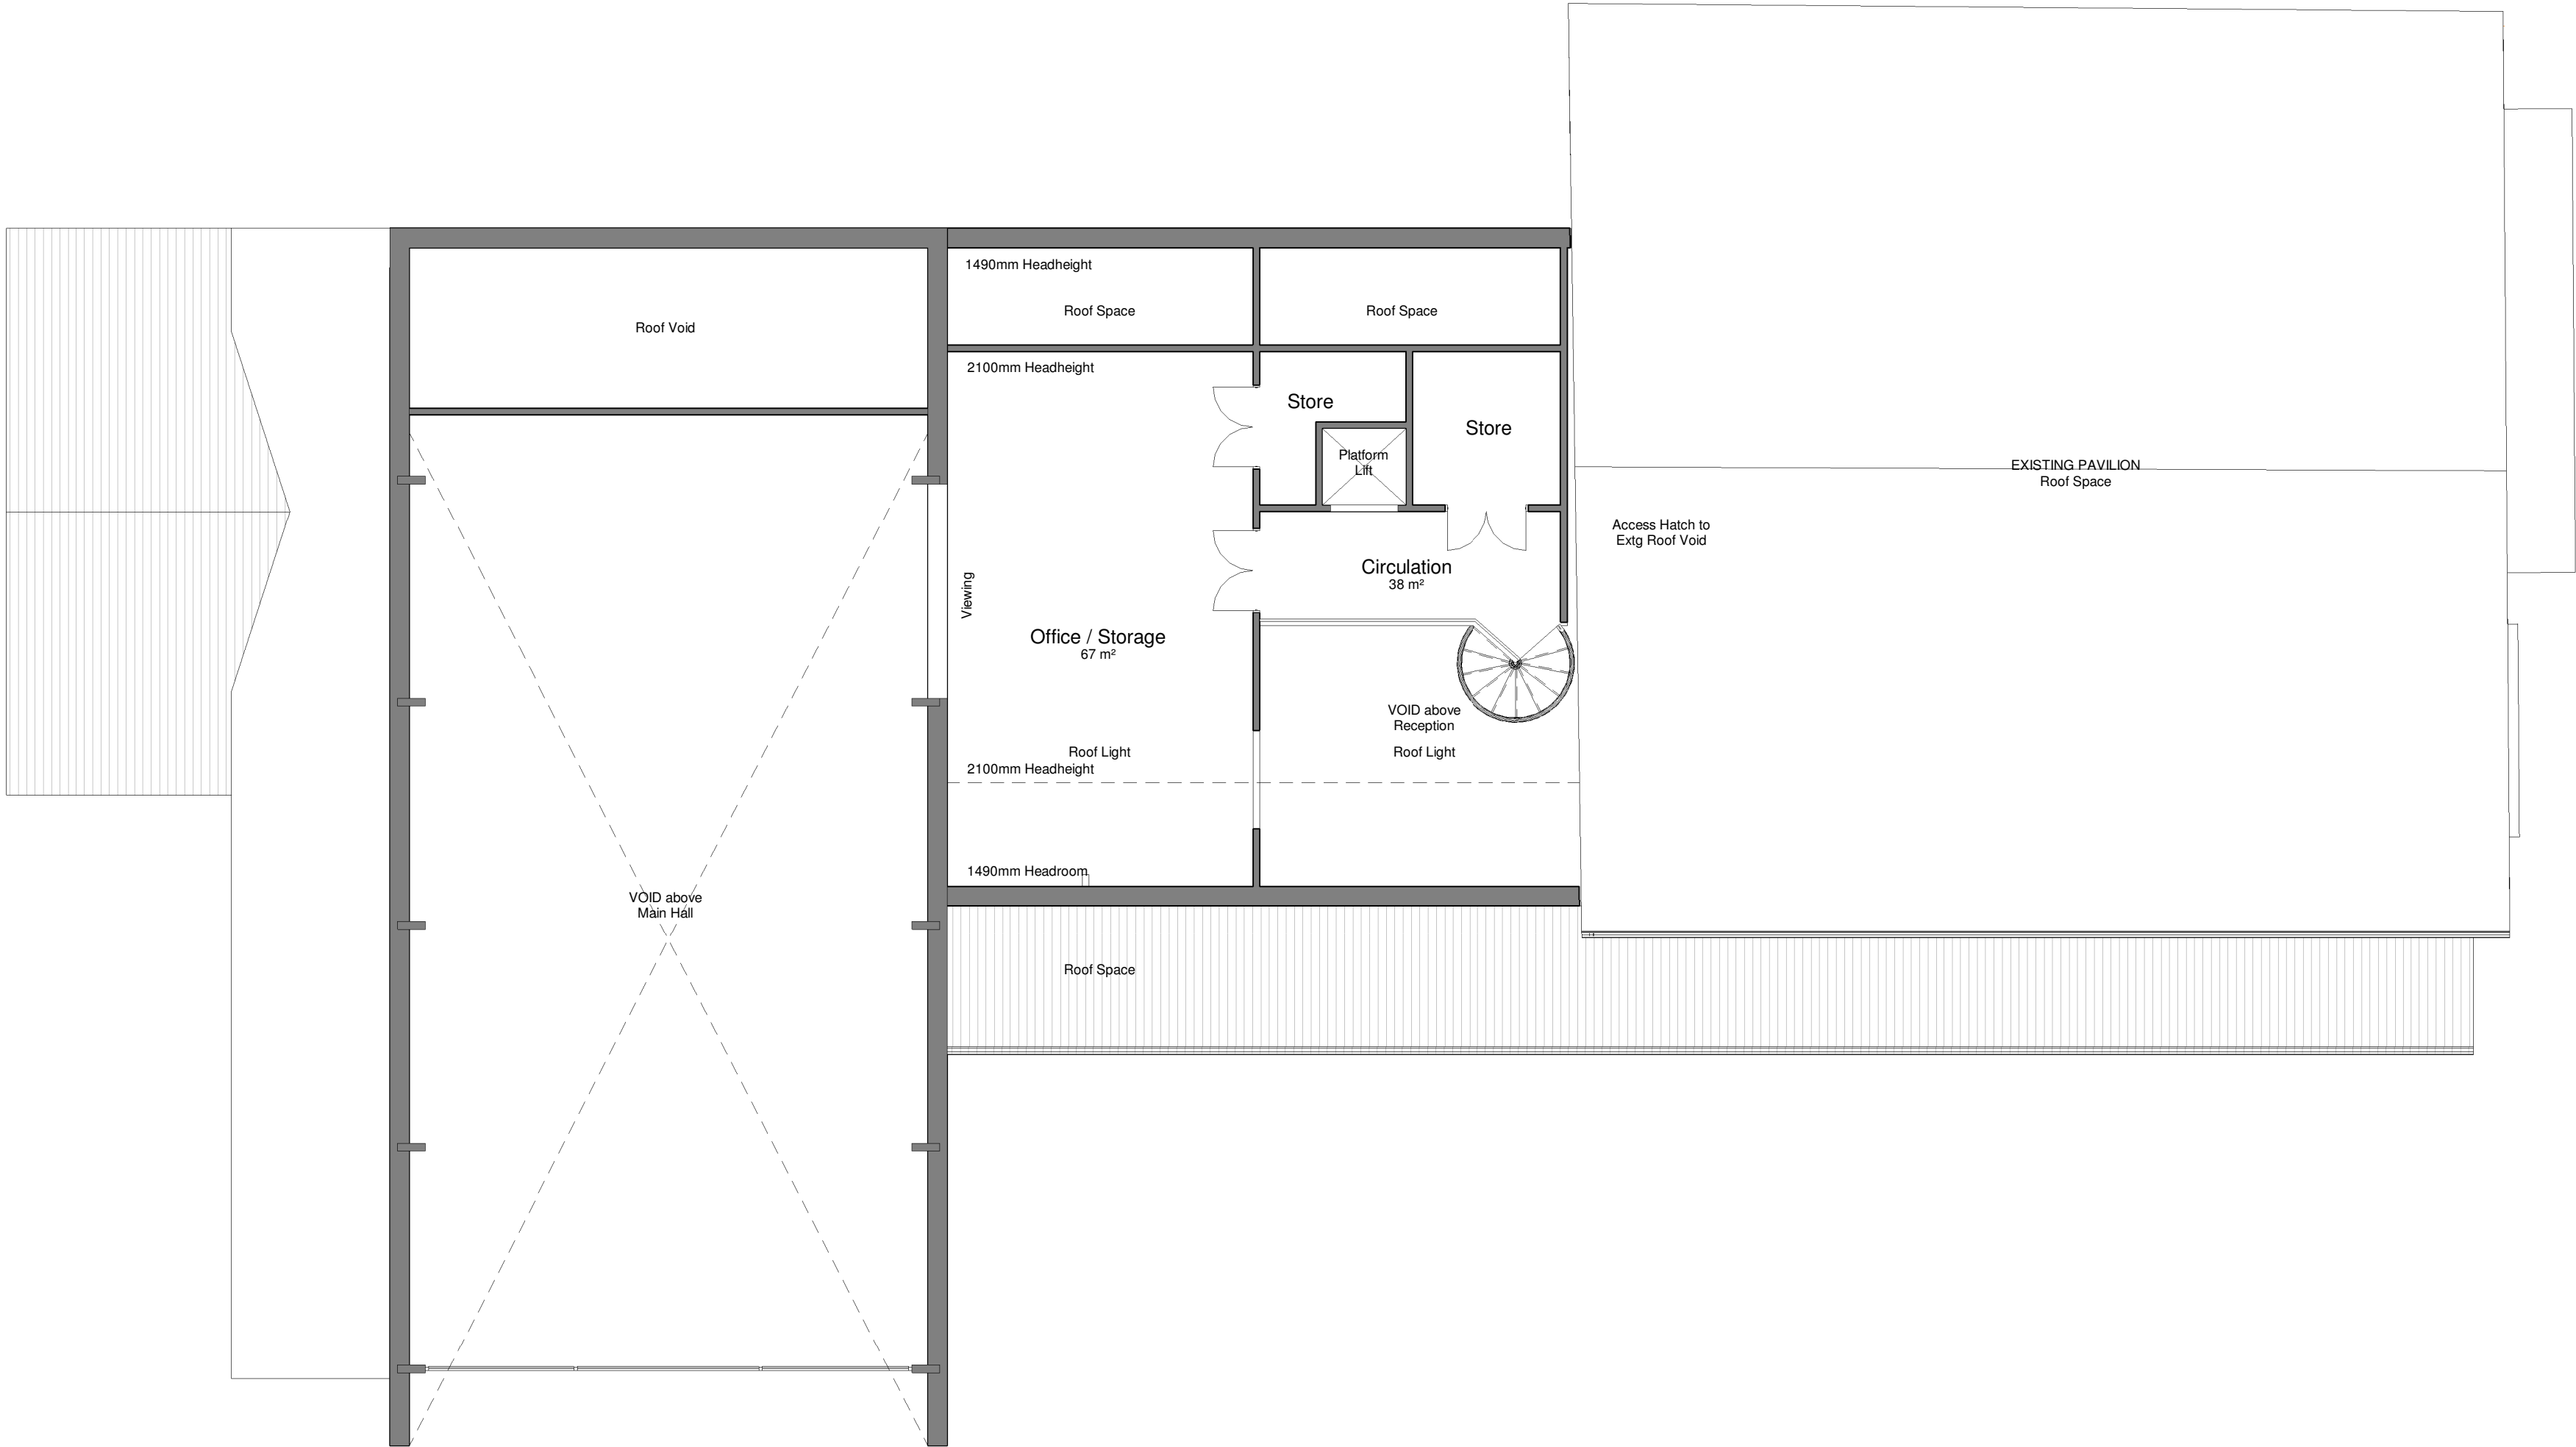

First Floor Plan  
1 @ A1, 1:200 @ A3

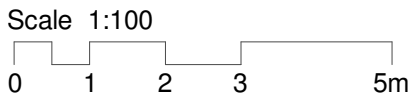

C	Planning Issue	19.05.2020		
B	Planning Issue	14.04.2020		
A	Client Alteration Dated 07.05.2019	04.06.2019		
No.	Revision	Date	Chk.	Auth.

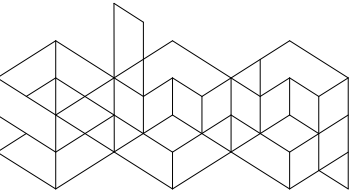

**Saunders  
Boston  
Architects**

Eastern Gate House, 119 Newmarket Road,  
Cambridge CB5 8HA  
T 01223 367733  
office@saundersboston.co.uk

The Generator, The Gallery, King's Wharf  
The Quay, Exeter EX2 4AN  
T 01392 349627  
www.saundersboston.co.uk

PLANNING

Soham Town Council  
Job  
Soham Phase II  
Drawing  
First Floor Plan

Scale  
As indicated @A1

Revision  
**C**

SBA Project Code	Drawn BR	Date 04/06/19
1711	Checked DIH	Suitability Code

project	originator	zone	level	type	role	number
1711	-SBA-XX-01	-DR-A-011				