






GROUND FLOOR

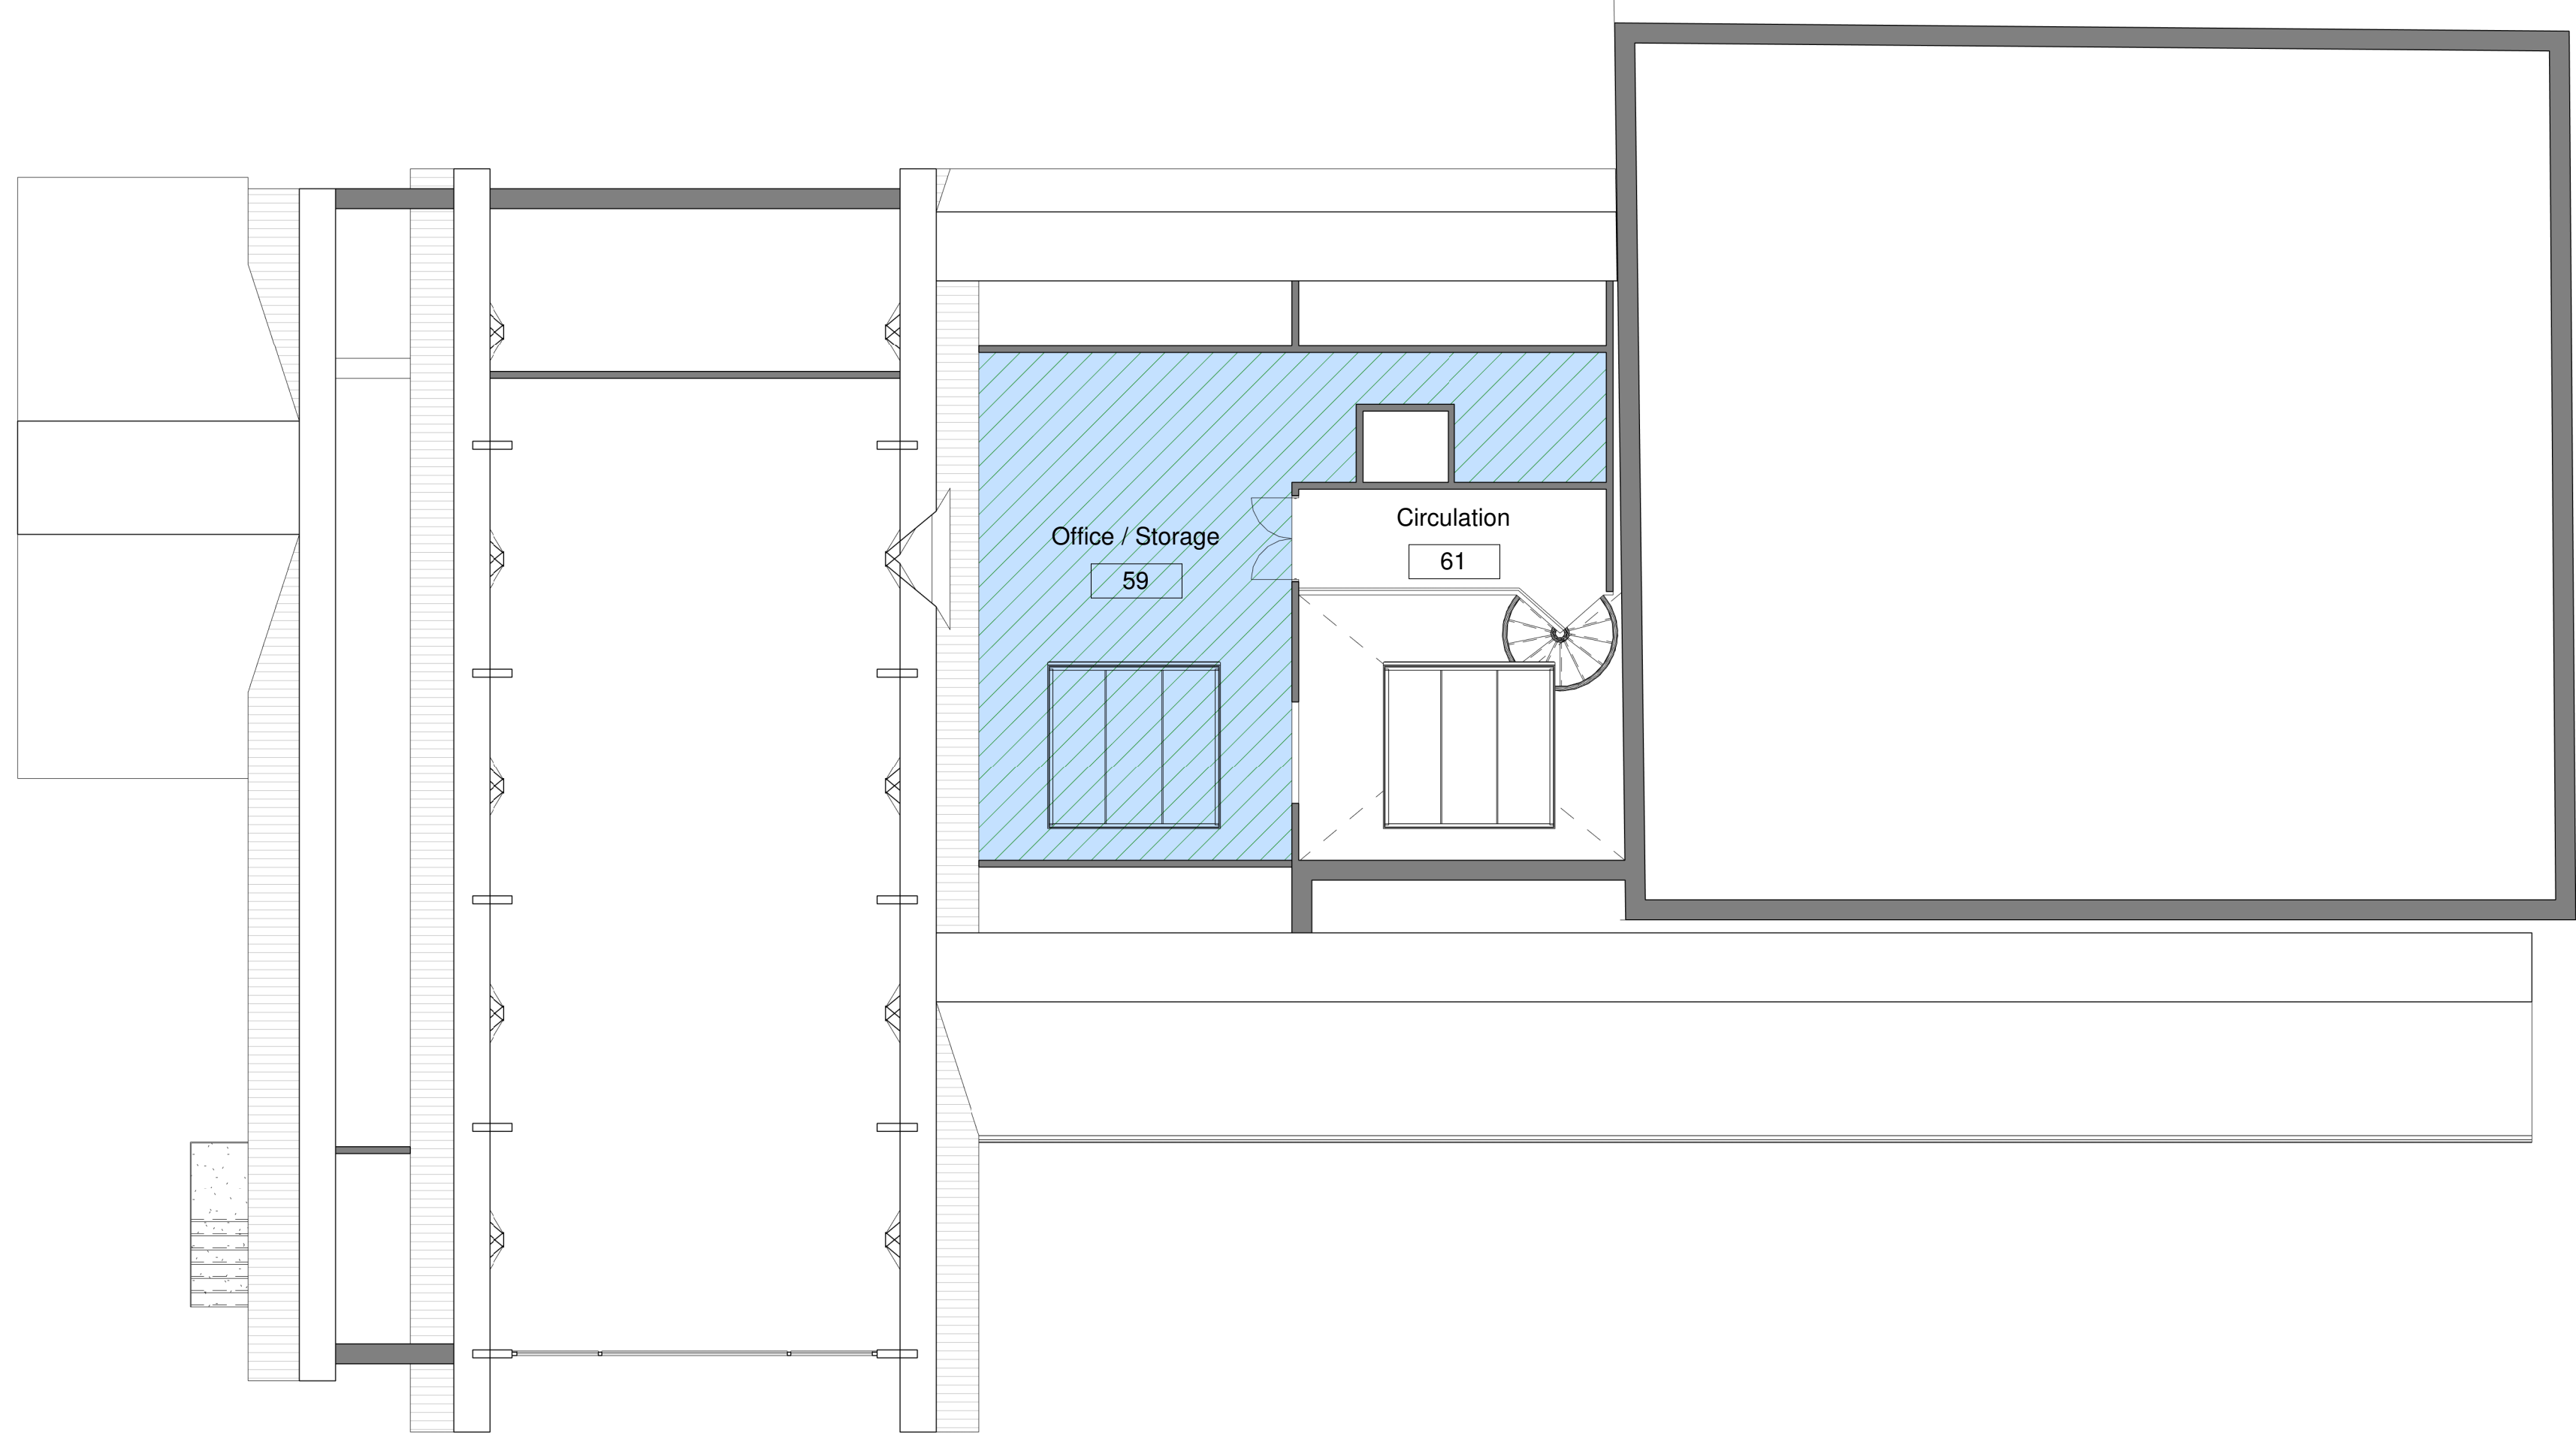

FIRST FLOOR

LEGEND

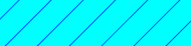
-  Underfloor heating with supplementary DX heating and cooling via ducted fan coil units
-  Underfloor heating
-  Uncontrolled heating - background heat provided by transit UFH loops serving adjacent areas
-  DX heating and cooling via wall-mounted split unit

NOTES

1. Drawing to be read in conjunction with all other drawings and stage 2 report.

P1	19.03.20	STAGE 2 ISSUE		TCG
rev.	date	details	Author	

Legal Owner:

**SHARMAN GRIMWADE LTD.**

341 Exning Road Newmarket CB8 0AT
01638 428260
sharman-grimwade.co.uk

Client	SOHAM TOWN COUNCIL	First Issue	19/03/20
Project	SOHAM PAVILION PHASE II	Scale	1:100 A1
Title	PROPOSED HEATING & COOLING STRATEGY	Author	TCG
		Checked	JNS
		Approved	JNS

Document Type	GENERAL ARRANGEMENT	Revision	P1
Proposed Status	STAGE 2	Status	S0

Project	Originator	Volume	Level	Type	Role	Number
1968	- SGL - V1 - ZZ - DR - M - 0102					