



HEALTH, SAFETY & ENVIRONMENTAL INFORMATION		No.	Note
In addition to the hazards/risks normally associated with the types of work detailed on this drawing, also note the following:		1	All dimensions to be verified on site by GENERAL CONTRACTOR prior to any work, setting out or shop drawings being prepared.
CONSTRUCTION		2	Drawings not to be scaled. Work to figured dimensions only.
		3	© copyright SAUNDERS BOSTON LIMITED. All rights reserved. This drawing remains the property of SAUNDERS BOSTON LIMITED at all times and may not be reproduced or copied in whole or in part without their prior written consent.
MAINTENANCE/CLEANING		4	This drawing and related specifications are for use only in the stated location.
		5	This drawing is to be read in conjunction with all other Consultants drawings and specifications.
DECOMMISSION/DEMOLITION		6	Drainage has not been surveyed and any/all pipe locations and below ground drainage runs are indicative.
		7	It is assumed that all works will be carried out by a competent contractor who will be working, where appropriate, to an approved method statement.



Roof Plan
1 : 100

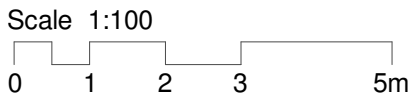

No.	Revision	Date	Chk.	Auth.

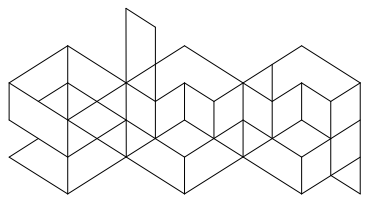

**Saunders
Boston
Architects**

Eastern Gate House, 119 Newmarket Road,
Cambridge CB5 8HA
T 01223 367733
office@saundersboston.co.uk

The Generator, The Gallery, King's Wharf
The Quay, Exeter EX2 4AN
T 01392 349621
www.saundersboston.co.uk

SBA Project Code

1711

Drawn

Author

Checked

Checker

Date

05/13/20

Suitability Code

Scale

1 : 100 @A1

Revision

project

1711

originator

zone

level

type

role

number

-SBA-XX-XX-DR-A-012

Client

Soham Town Council

Job

Soham Phase II

Drawing

Roof Plan