


NOTES

1. Drawing to be read in conjunction with all other drawings and stage 2 report.

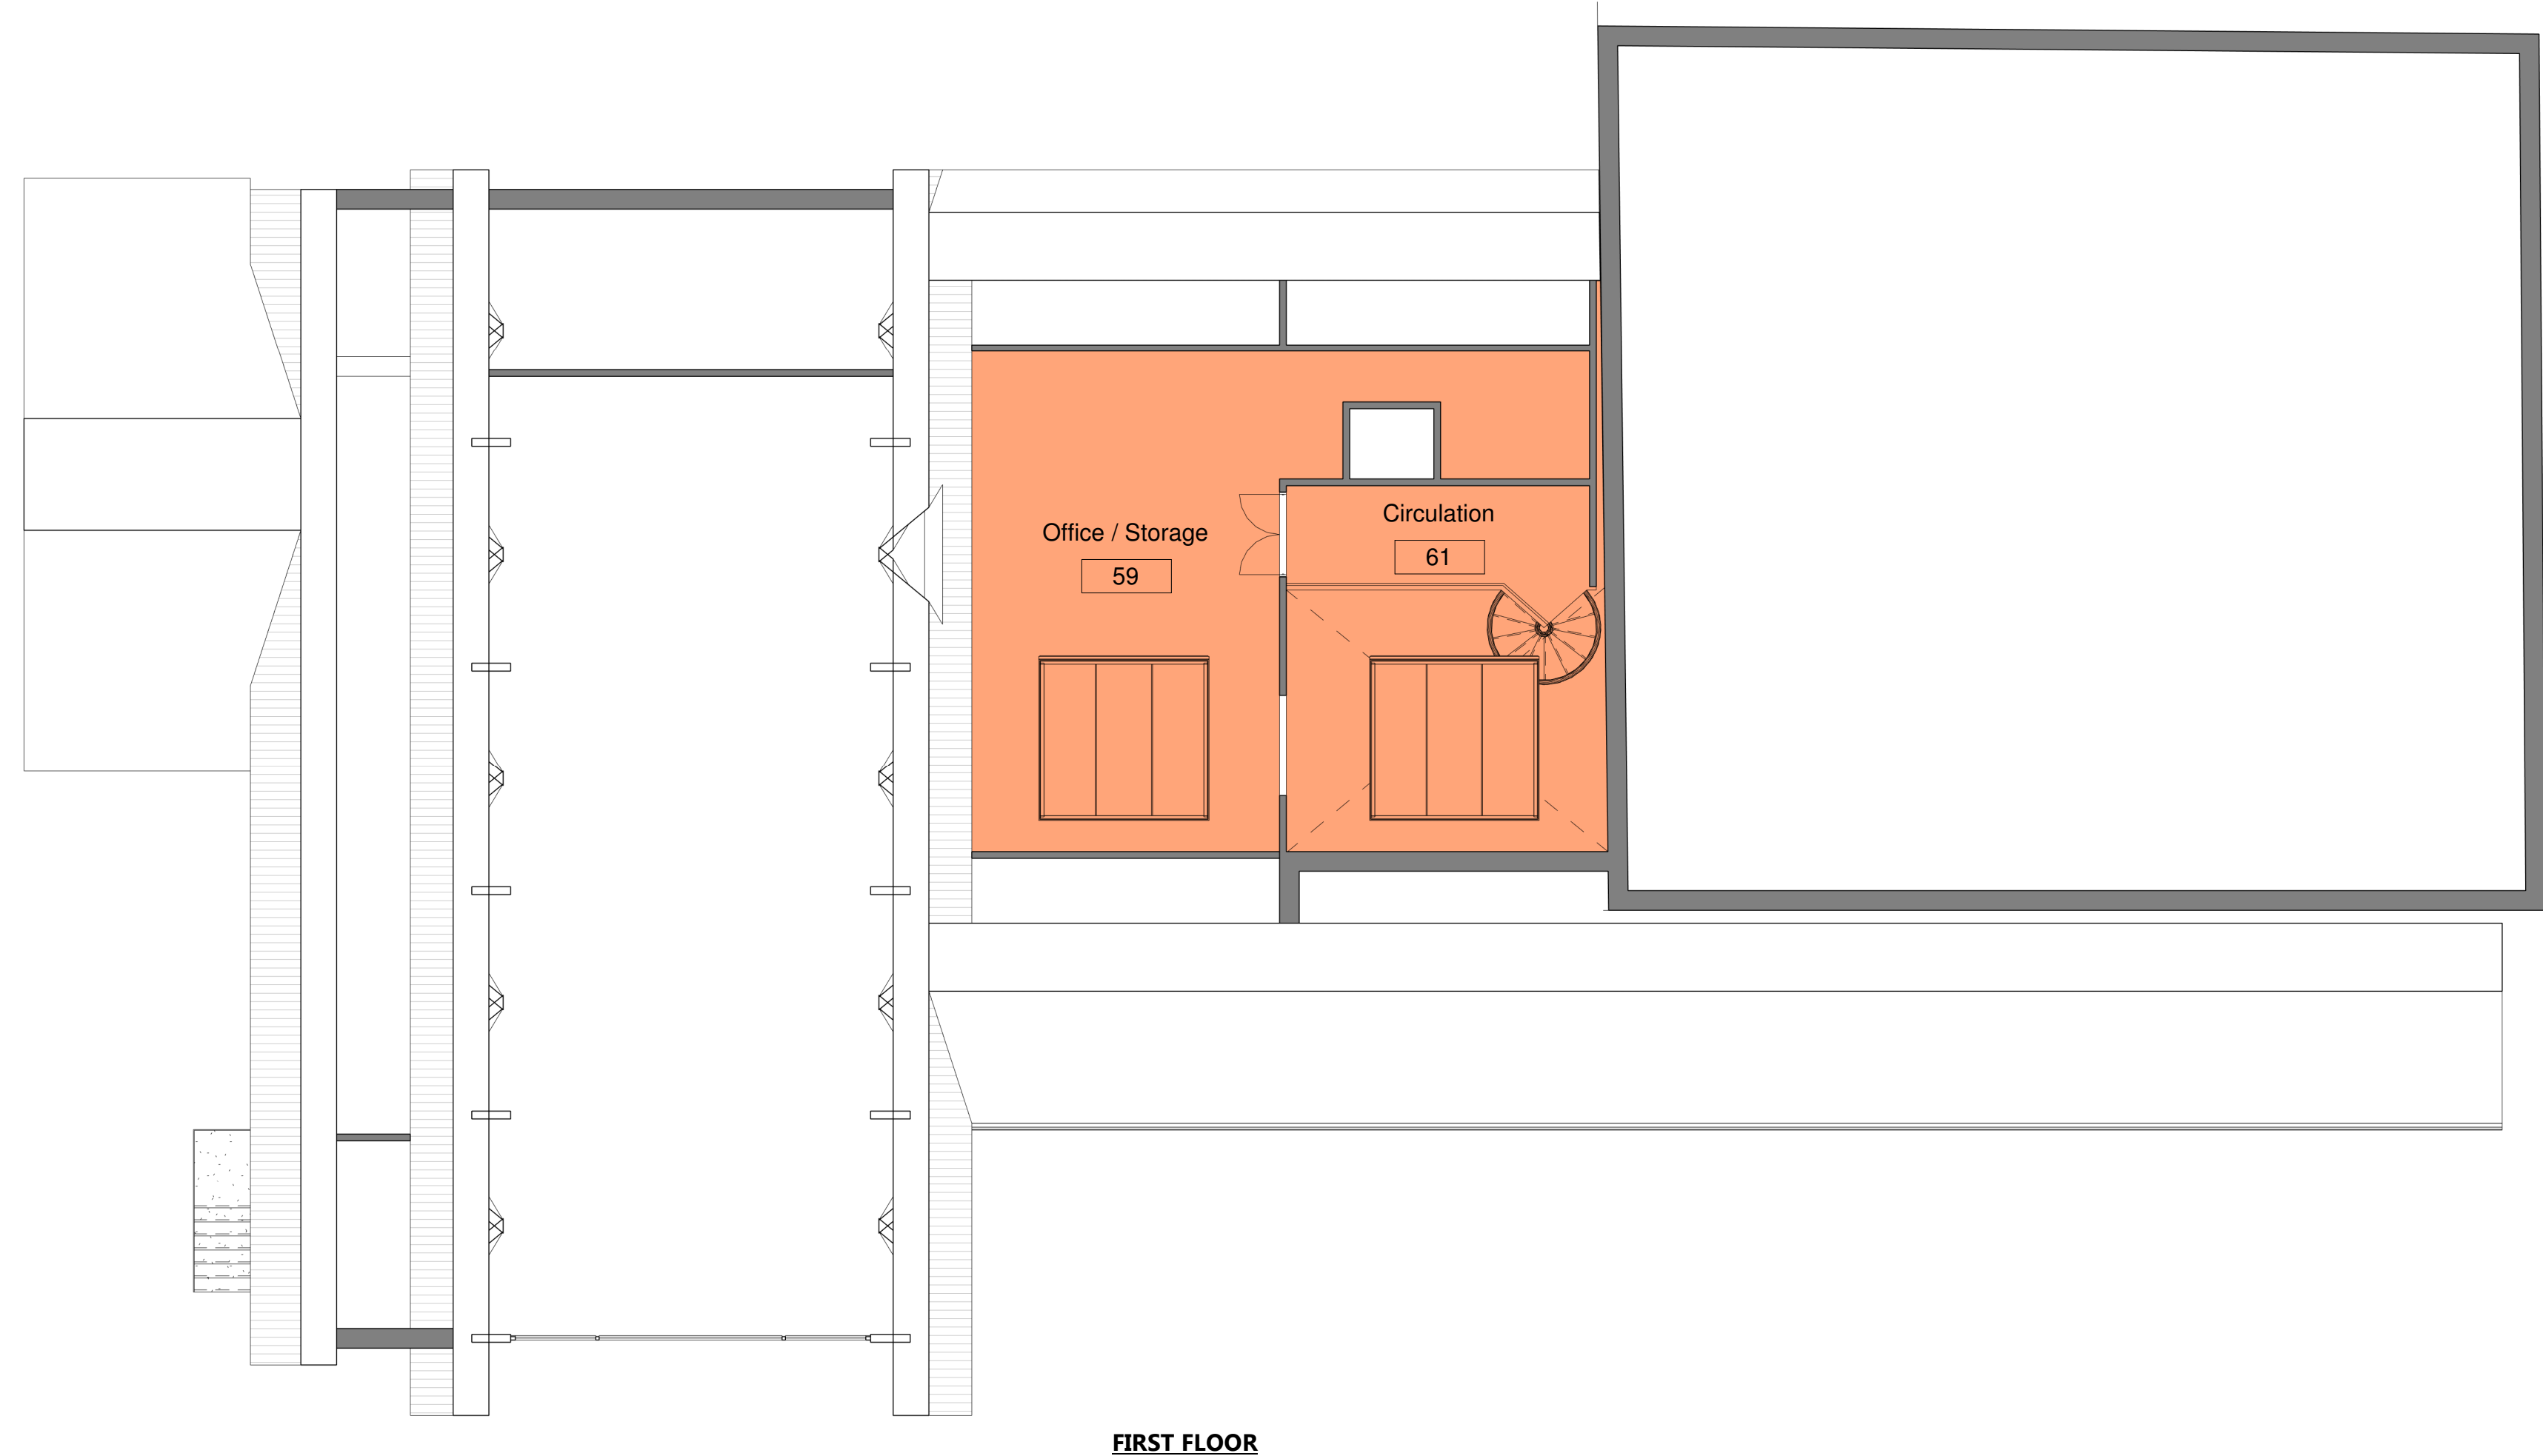

LEGEND

- Natural ventilation
- Passive ventilation via door transfer grilles
- Mechanical ventilation - supply and extract with heat recovery
- Mechanical ventilation - extract only
- No ventilation

P1	19.03.20	STAGE 2 ISSUE	TCG
rev.	date	details	Author



341 Exning Road Newmarket CB8 0AT
01638 428260
sharman-grimwade.co.uk

Client	SOHAM TOWN COUNCIL	First Issue	19/03/20
Project	SOHAM PAVILION PHASE II	Scale	1:100 A1
Title	PROPOSED VENTILATION STRATEGY	Author	TCG
		Checked	JNS
		Approved	JNS

Document Type	GENERAL ARRANGEMENT	Revision	P1
Proposed Status	STAGE 2	Status	S0