



south east elevation

**rainwater goods**


cast iron painted RAL 5014

to match existing

Soil Vent Pipe - Cast Iron to match

rainwater goods

Painted RAL 5014

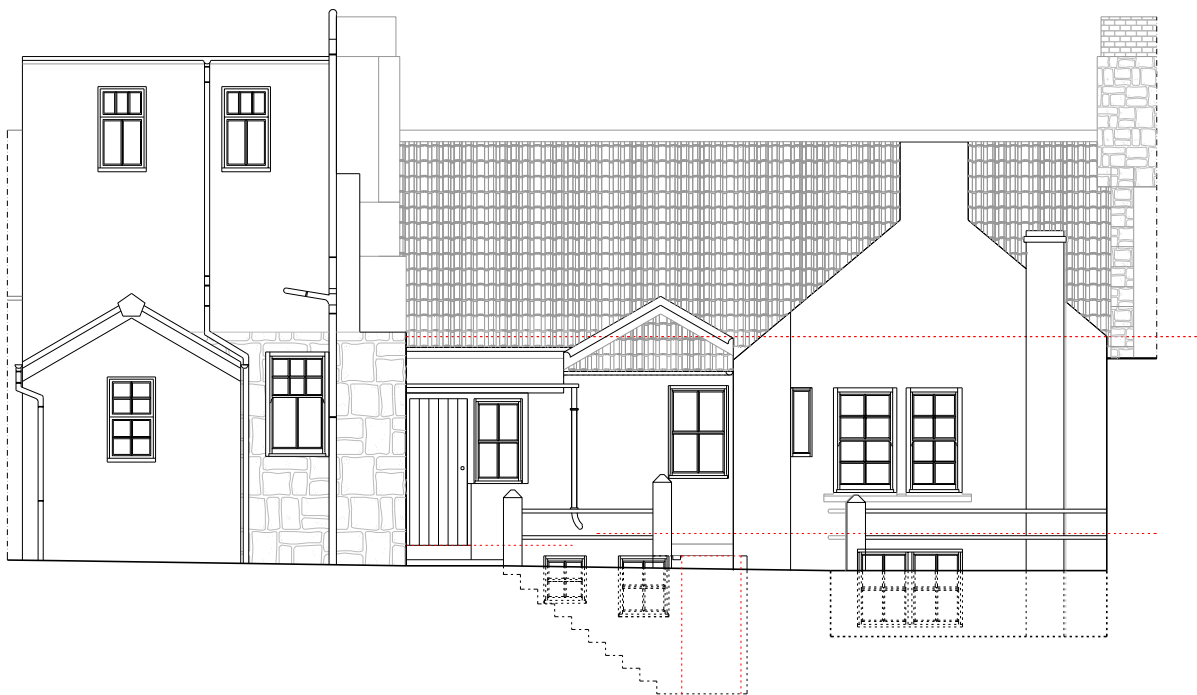

north west elevation

**59-61 high street, crail.**

**jon frullani** architect

proposed elevations 5410-1.100.04B  
1:100 @ A4

0m 1m 2m 3m 4m 5m

e: jon@jfarchitect.co.uk t: 01382 224828  
w: jonfrullaniarchitect.co.uk m: 07808726306

this drawing is protected by copyright. it may not be reproduced in any form or by any means for any purpose, without gaining prior written permission from jon frullani architect ltd