


**GROUND FLOOR PLAN**

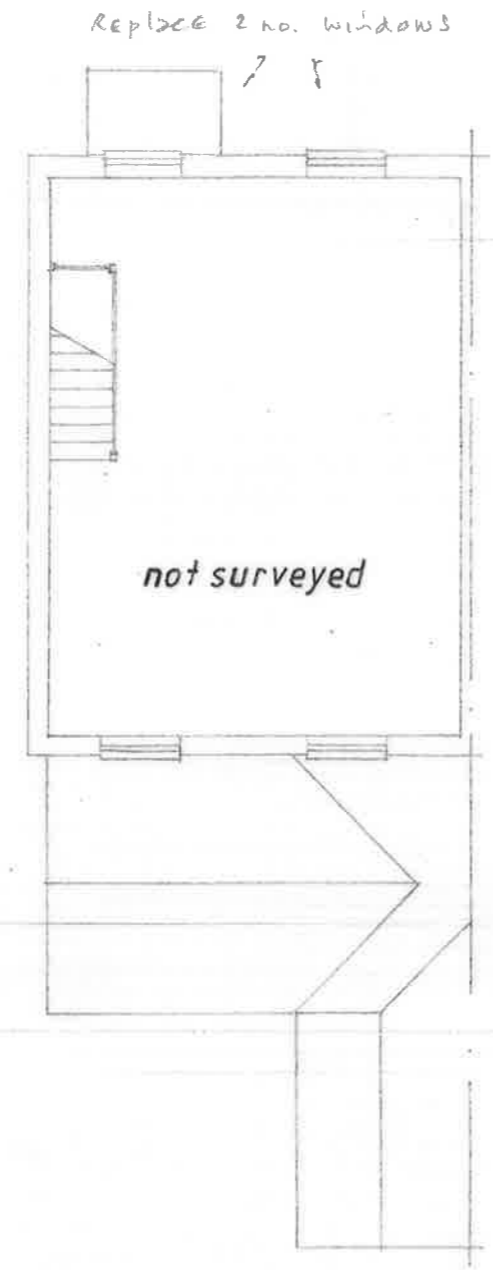


**FIRST FLOOR PLAN**

White UPVC sash windows, 28mm softcoat float glass argon filled sealed double glazed units, black swisspace, pre-tensioned balances




**SOUTH WEST ELEVATION**

Replace 3 no. windows to south west elevation with UPVC sash windows

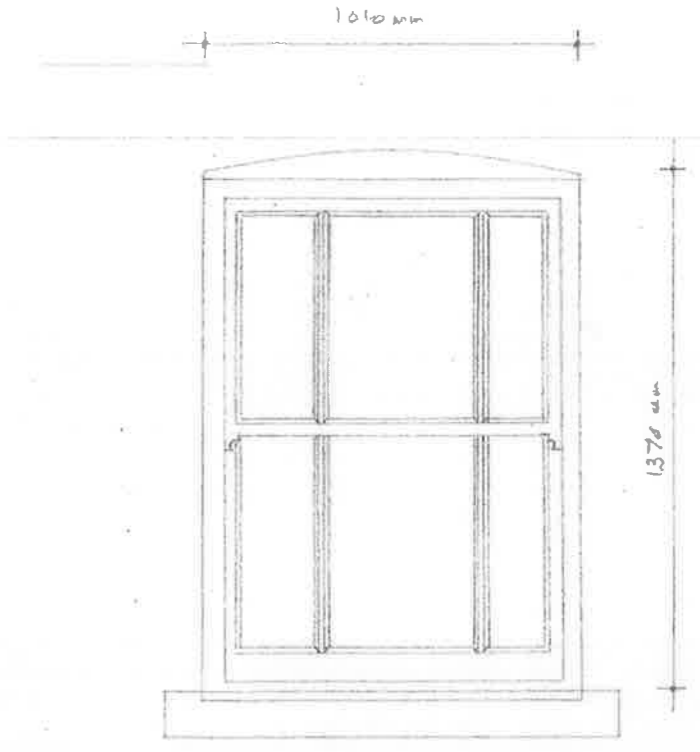

**WINDOW ELEVATION 1-20**

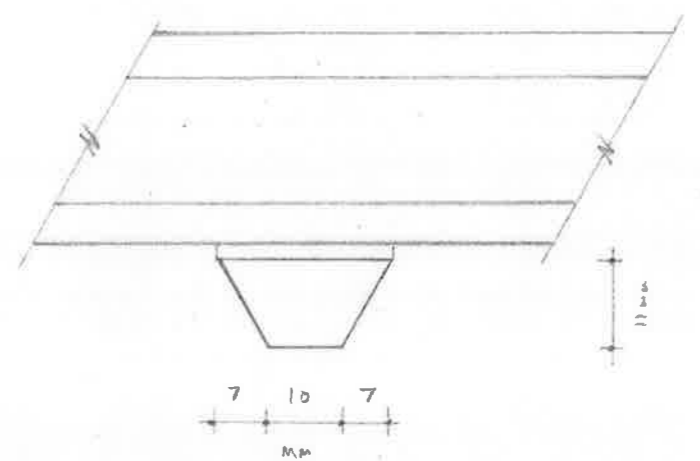

**BONDED GLAZING BEAD 1-1**