



The contractor is to check all dimensions and notify the Architect of any discrepancies or omissions
 Print A3 @ 100% however this drawing should not be scaled

© Copyright of Alistair J Burgess

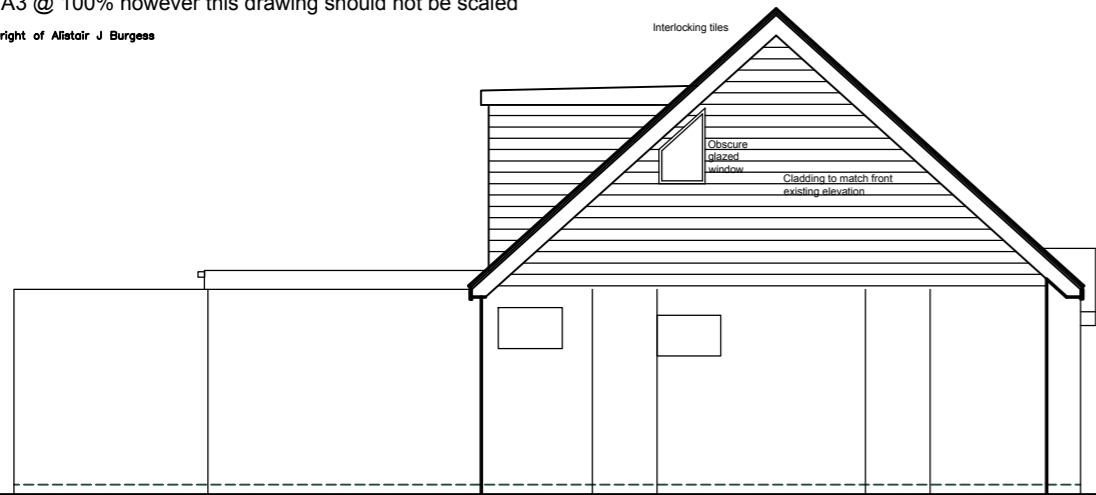


Proposed side Elevation

1:100 Scale

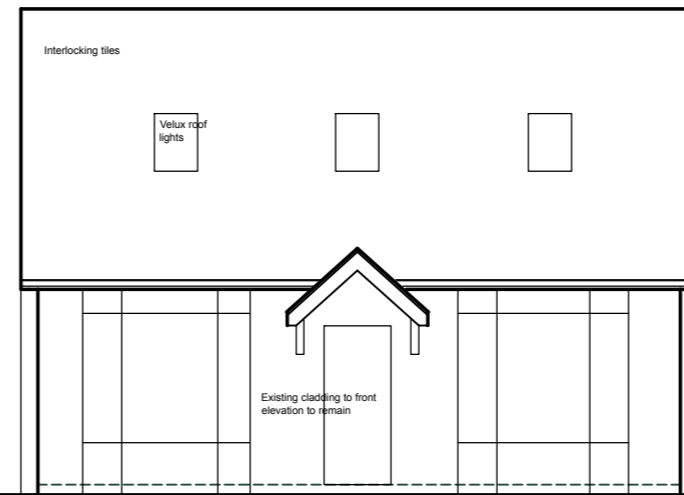


Proposed Front Elevation

1:100 Scale

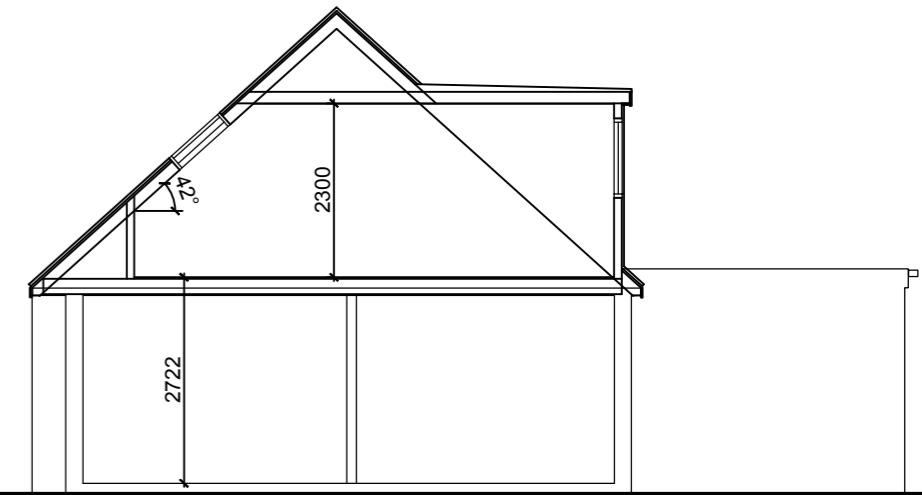


Proposed Section

1:100 Scale

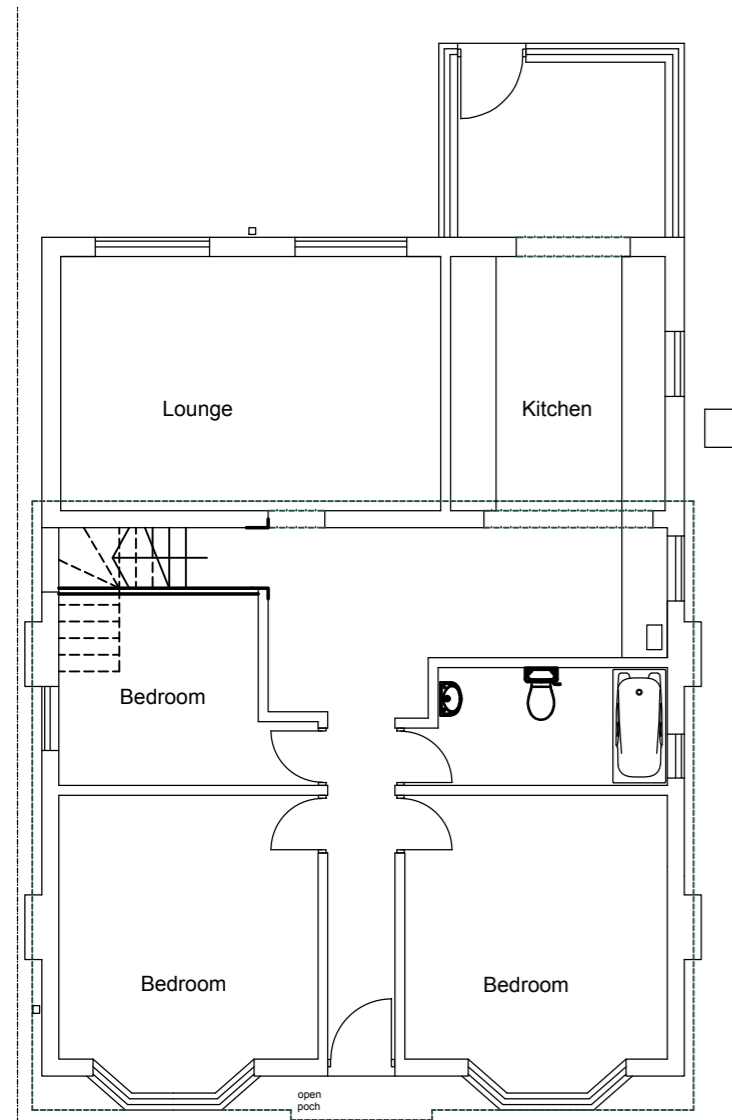


Proposed Ground Floor

1:100 Scale

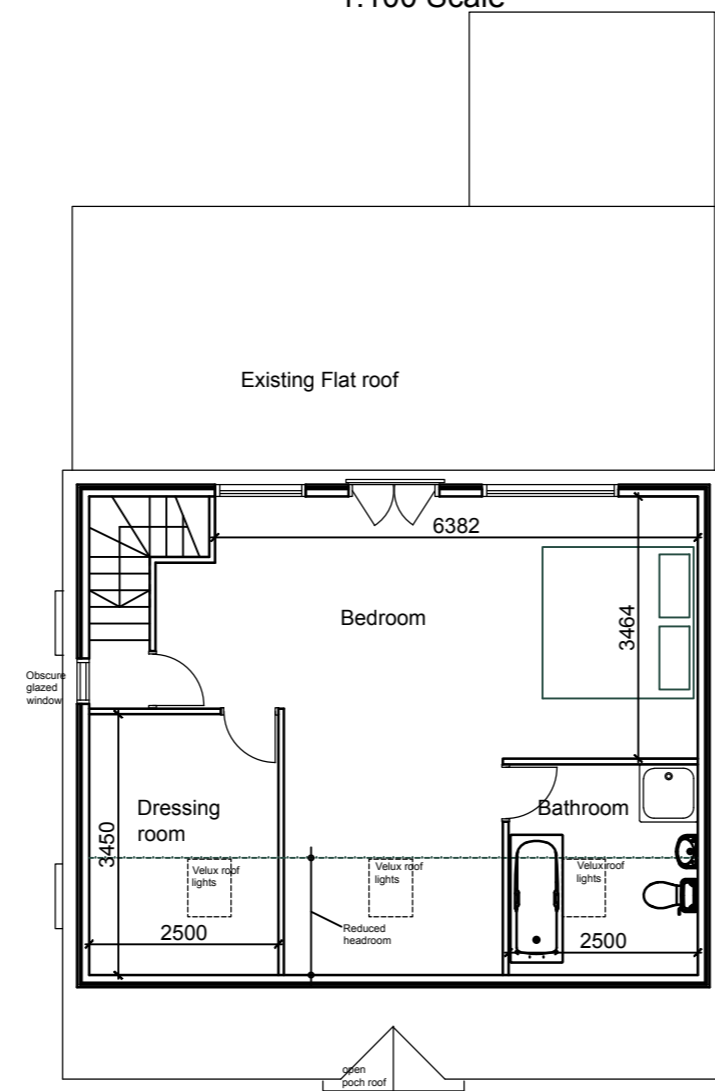


Proposed first Floor

1:100 Scale

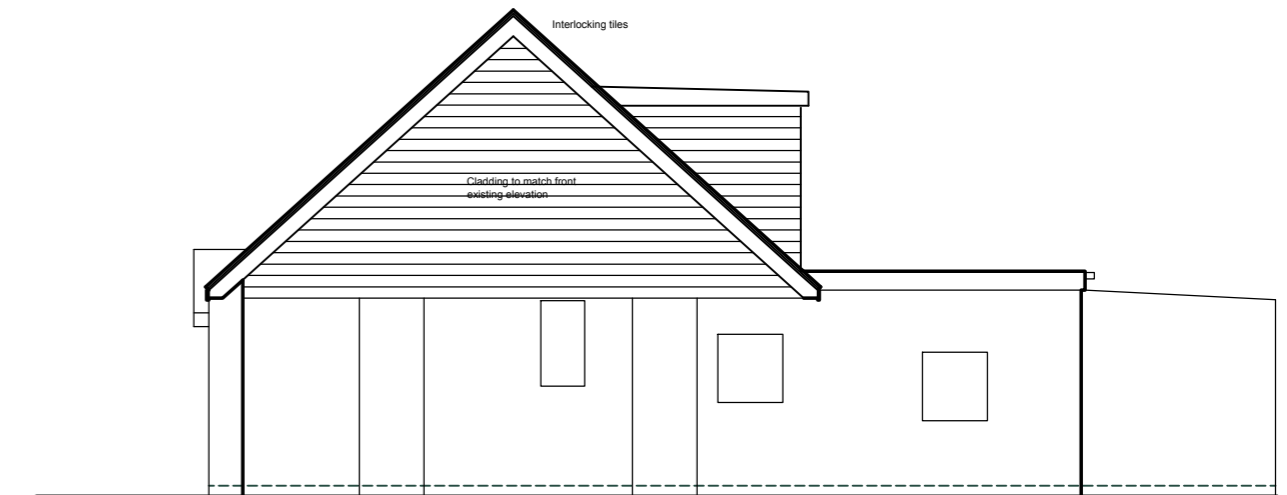

Proposed side Elevation

1:100 Scale

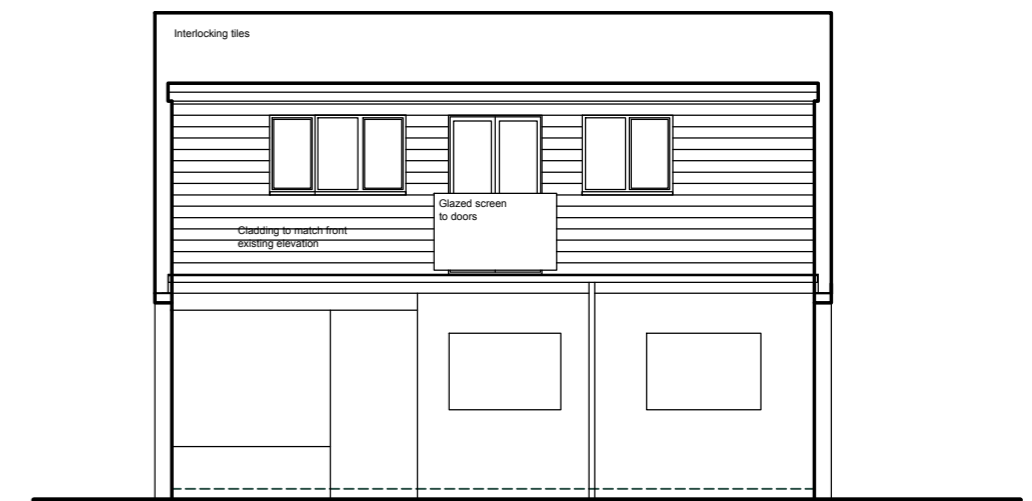

Proposed Rear Elevation

1:100 Scale

Revisions	

Project
 24 Princes Ave
 Ramsgate
 CT12 6DW

Title
 Proposed

Client Illing

Drawing Number 3137/PL/03		
Scale	Date	Revision
Drawn	Checked	

Alistair J Burgess Project Management and Design

Wilkie Road Birchington Kent CT7 9HE
 Telephone: Mobile 07814032790 e-mail: alistairburgess@me.com