



The contractor is to check all dimensions and notify the Architect of any discrepancies or omissions  
 Print A3 @ 100% however this drawing should not be scaled


© Copyright of Alistair J Burgess

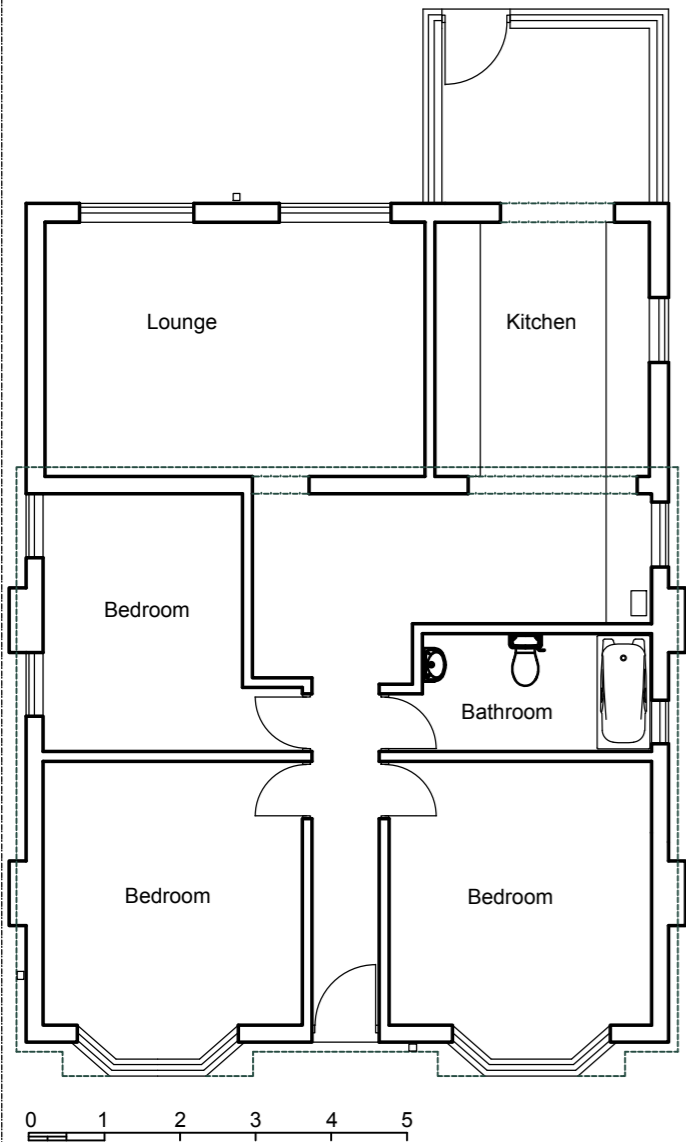


**Ground floor Existing**  
 1:100 Scale

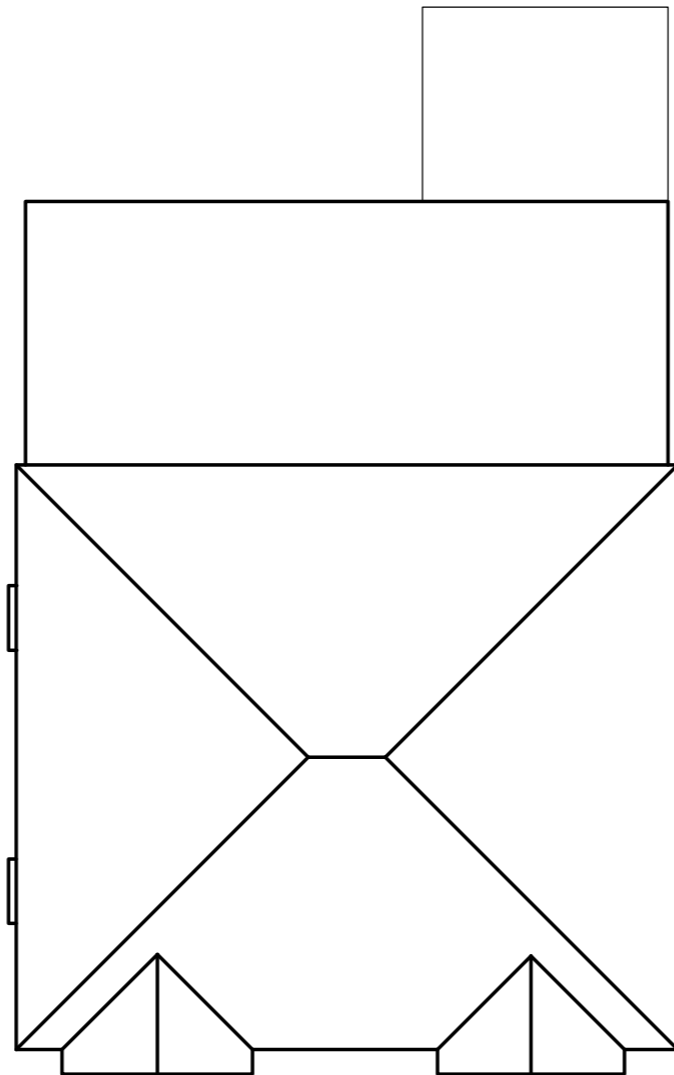

**Roof plan Existing**  
 1:100 Scale

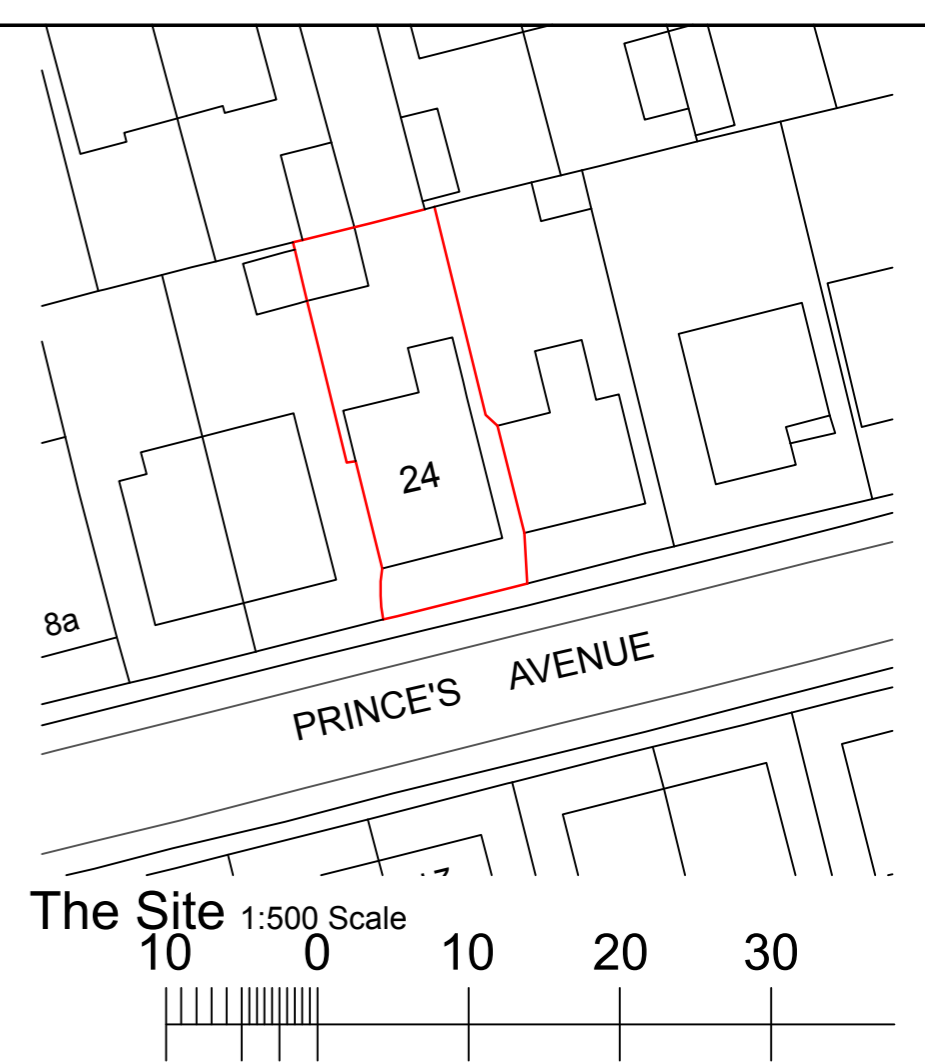

**The Site 1:500 Scale**  
 10 0 10 20 30

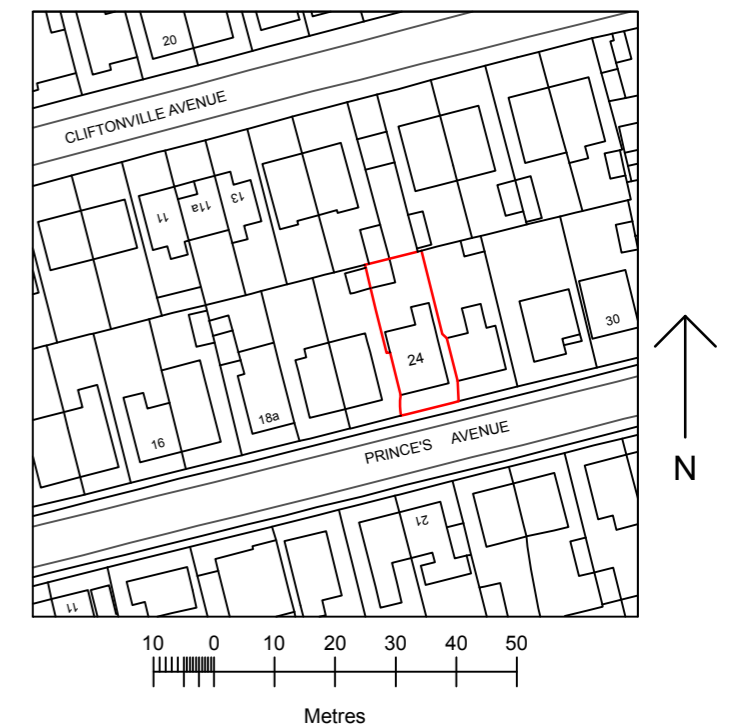

**The Location 1:1250 Scale**  
 10 0 10 20 30 40 50  
 Metres

**Alistair J Burgess Project Management and Design**

Wilkie Road Birchington Kent CT7 9HE  
 Telephone: Mobile 07814032790 e-mail: alistairburgess@me.com

Revisions	

**Project**  
 24 Princes Ave  
 Ramsgate  
 CT12 6DW

**Title**  
 Existing

**Client**  
 Illing

<b>Drawing Number</b> 3137/PL/01		
<b>Scale</b>	<b>Date</b>	<b>Revision</b>
<b>Drawn</b>	<b>Checked</b>	

000 NAME AND NAME