






EXISTING FRONT ELEVATION 1:100




EXISTING REAR ELEVATION 1:100

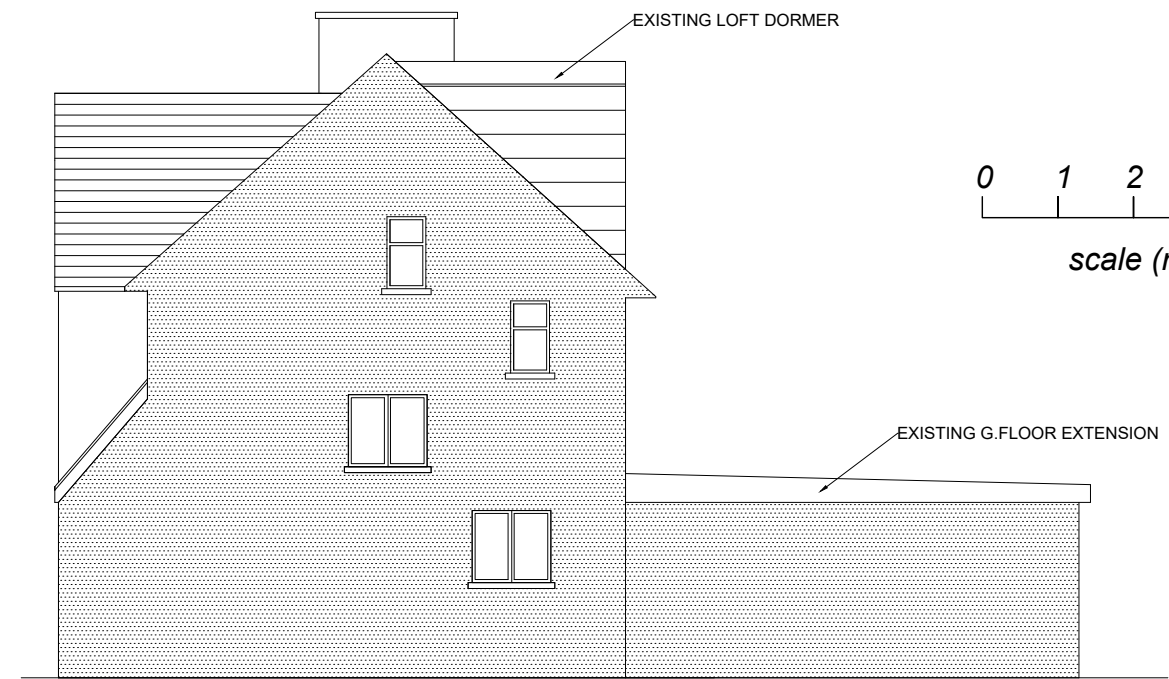


EXISTING SIDE ELEVATION 1:100

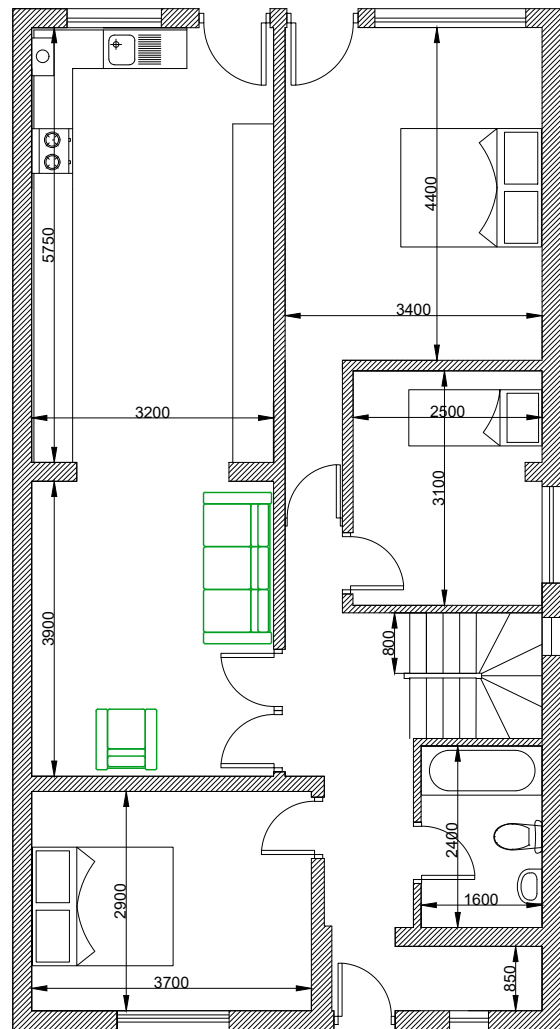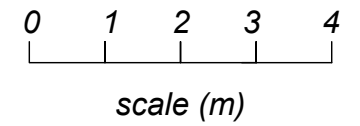


EXISTING GROUND FLOOR PLAN 1:100

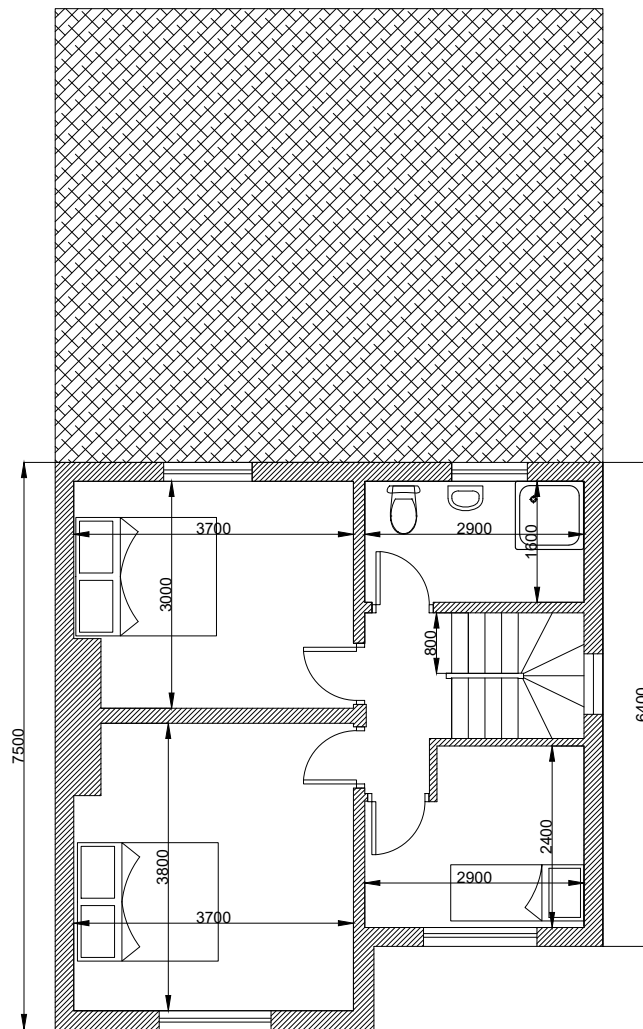

EXISTING FIRST FLOOR PLAN 1:100

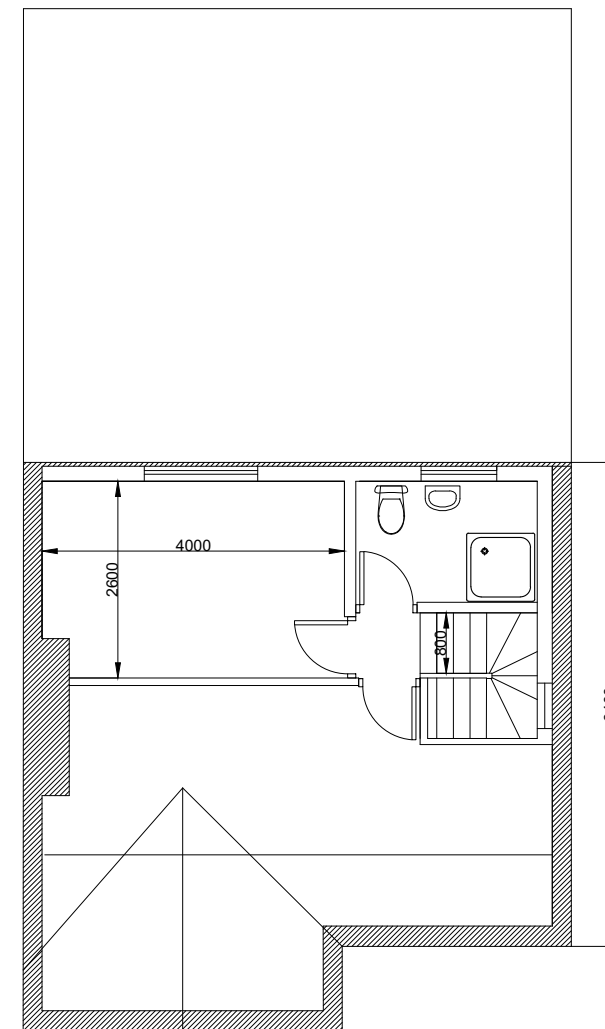

EXISTING LOFT PLAN 1:100

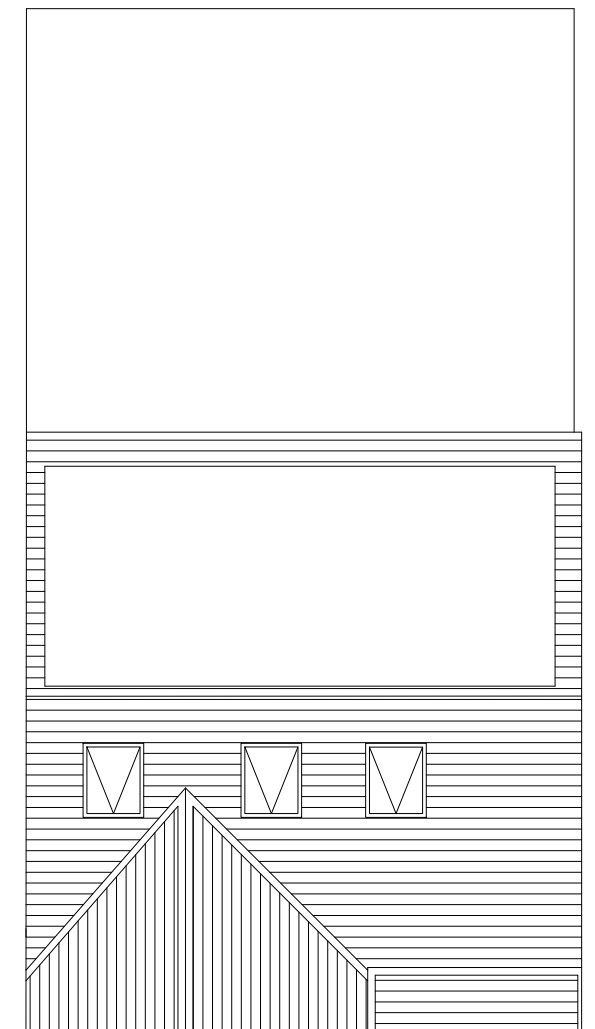

EXISTING ROOF PLAN 1:100