






PROPOSED REAR ELEVATION 1:100

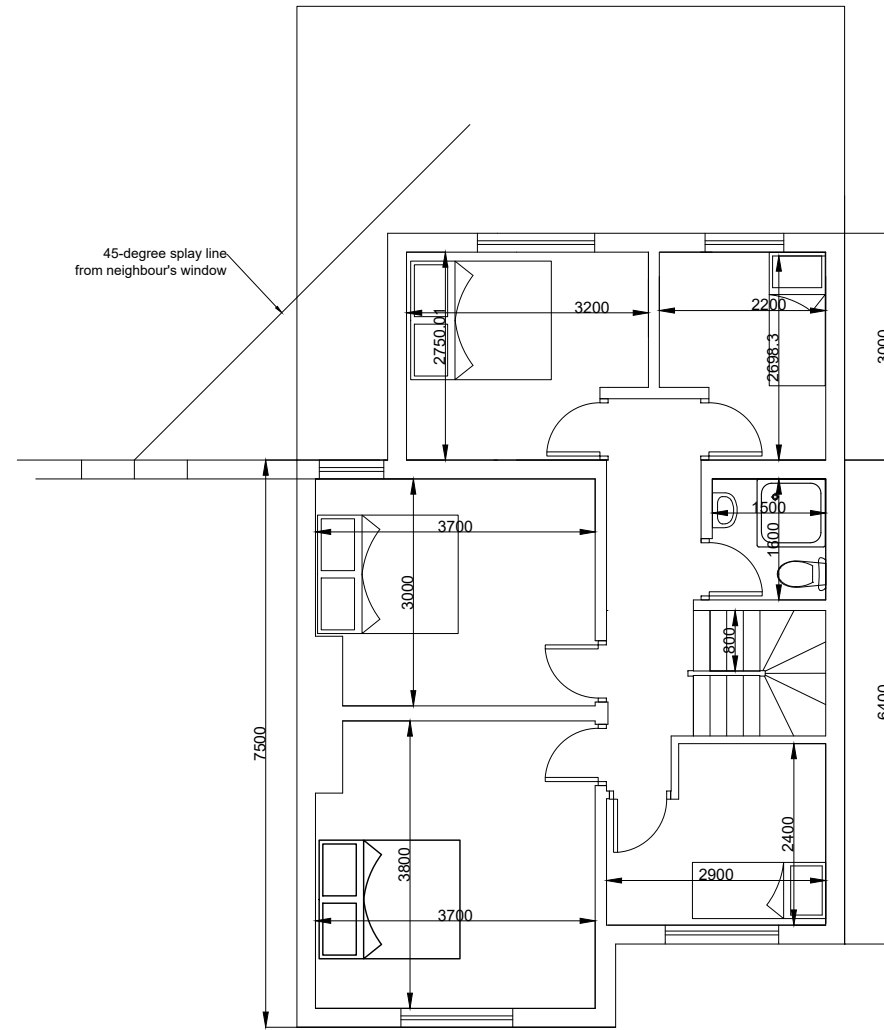

PROPOSED SIDE ELEVATION 1:100

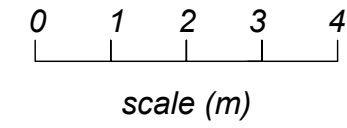

PROPOSED FIRST FLOOR PLAN 1:100

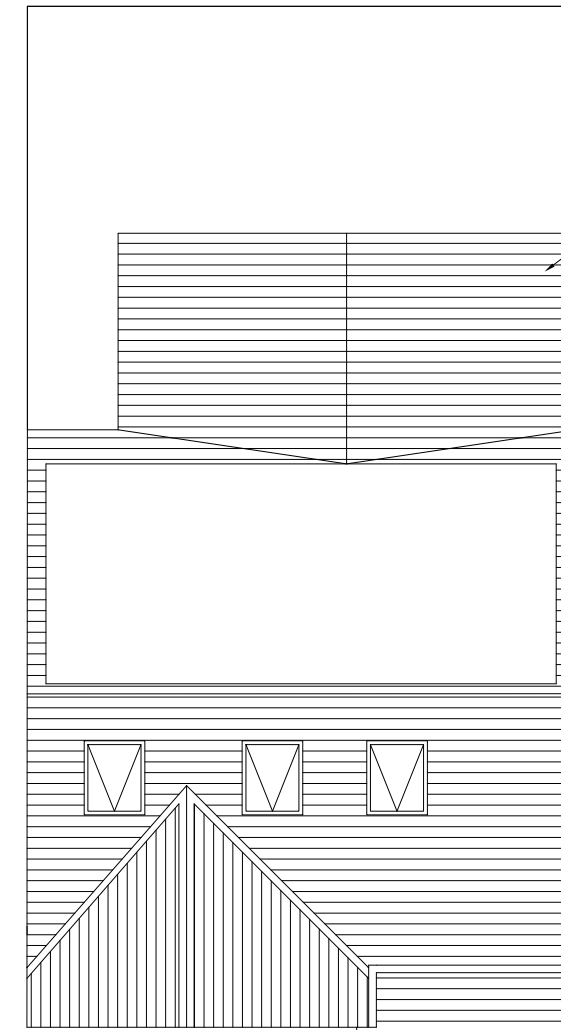

PROPOSED ROOF PLAN 1:100

PROPOSED REAR EXTENSION
OF 3500 WITH GABLE END AND
DUAL PITCHED ROOF.
DETAILS SPECIFIED AT BUILDING
REGS STAGE