




Sliding Swan Neck Gate with open lattice topping
 Max height of gate 1.1m above ground level.

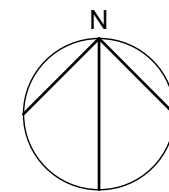

Client's Name	Ms Tracey Clarke	
Job Title	Works to Porthcothan, Traboe	
Drawing Title	Revised Parking Arrangements	

Drawn	Checked	Date
sh	sh	30.12.20
Scale		
1:100 @ A3		
meter 1 2 3 4 5		
Status		
Planning Application		

<p>74 Hawkins Way Helston Cornwall TR13 8FQ T: 01326 572101 E: info@3hwarchitecture.com W: www.3hwarchitecture.com</p>		Job No	Drawing No	Rev
		20034	103	-
		CAD Plot date: 29/12/2020 - 17:04:51		
		20034-p0-master.dwg		