

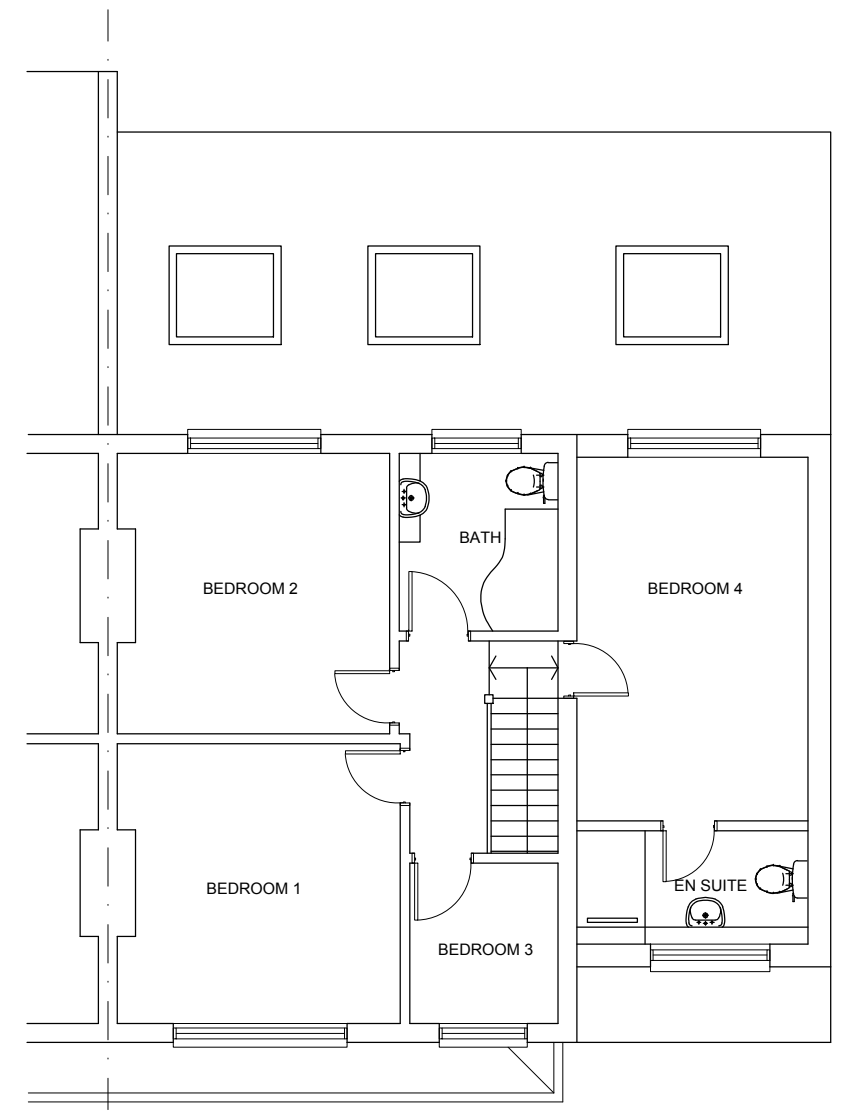


PROPOSED GROUND FLOOR PLAN + SITE PLAN

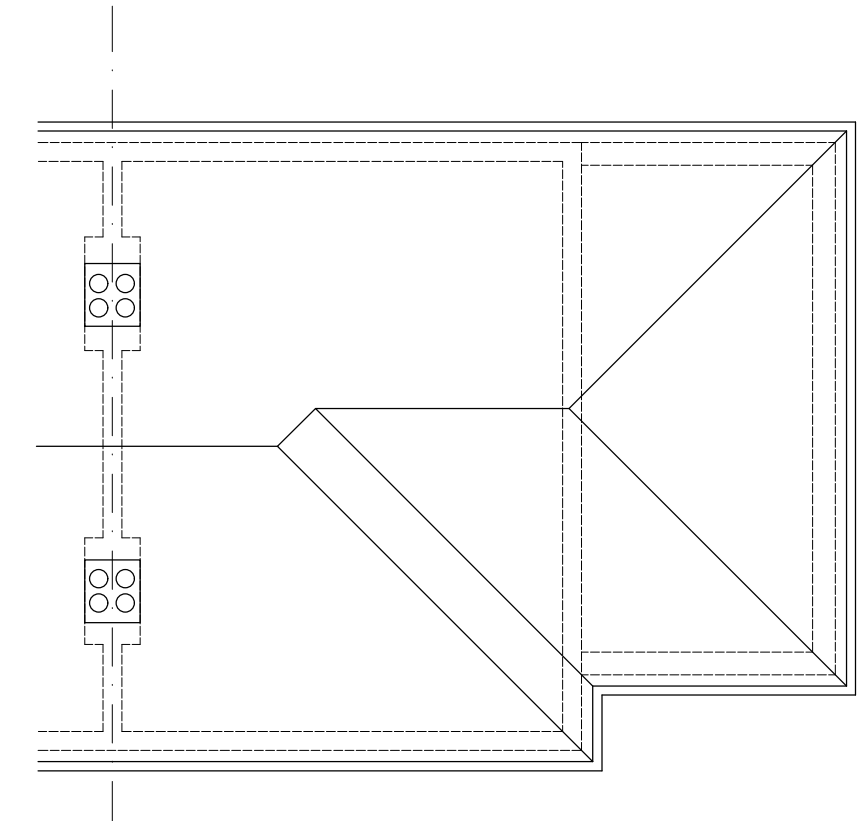

PROPOSED FIRST FLOOR PLAN

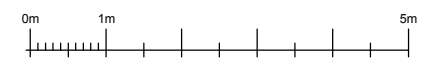

PROPOSED ROOF PLAN

Client Mr L Abazi	Scale 1 : 100@A3 Date Jan 2021 Drawn N P	Title Proposed Plans and Site Plan		
Job 53 Brookhill Road, East Barnet EN4 8SF	<table border="1"> <tr> <td>Brookhill53</td> <td>02</td> </tr> </table>		Brookhill53	02
Brookhill53	02			