



Proposed Site Plan

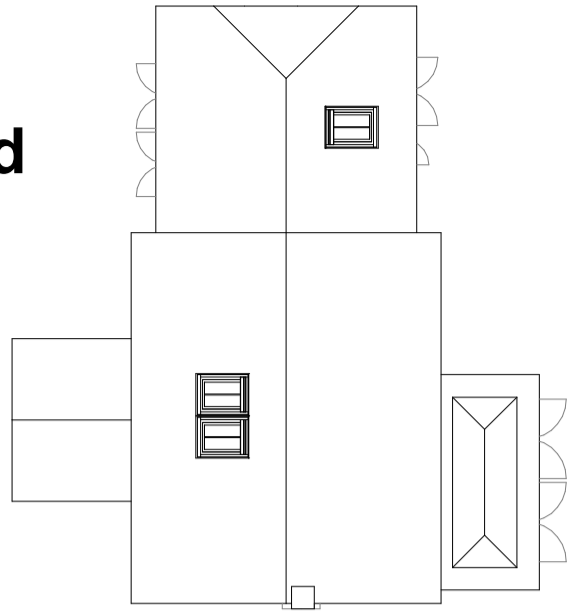

Existing Site Plan

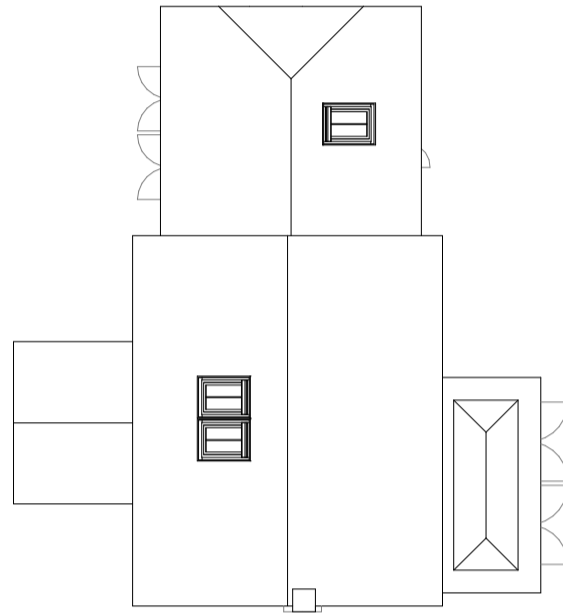

1 Site
1 : 200



2 3D

1:500	<input type="checkbox"/>	<input type="checkbox"/>	<input type="checkbox"/>	<input type="checkbox"/>	<input type="checkbox"/>	<input type="checkbox"/>	<input type="checkbox"/>	100
1:200	<input type="checkbox"/>	<input type="checkbox"/>	<input type="checkbox"/>	<input type="checkbox"/>	<input type="checkbox"/>	<input type="checkbox"/>	<input type="checkbox"/>	20
1:100	<input type="checkbox"/>	<input type="checkbox"/>	<input type="checkbox"/>	<input type="checkbox"/>	<input type="checkbox"/>	<input type="checkbox"/>	<input type="checkbox"/>	10
1:50	<input type="checkbox"/>	<input type="checkbox"/>	<input type="checkbox"/>	<input type="checkbox"/>	<input type="checkbox"/>	<input type="checkbox"/>	<input type="checkbox"/>	5



PROJECT	Strathray Salterns Reach PO10 8FQ		CLIENT	L Breacon	
SHEET	3D & Site Plans		Date	Issue Date	Scale (@ A3) 1 : 200
			Drawn by SW	DRAWING NUMBER	REV
			Checked by SR	P102	