



# Elevations


## South Elevation

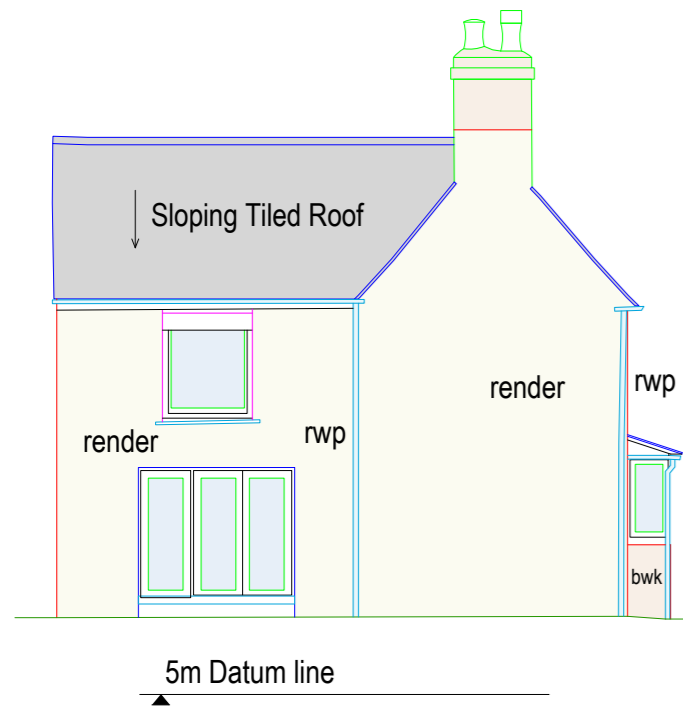


## East Elevation

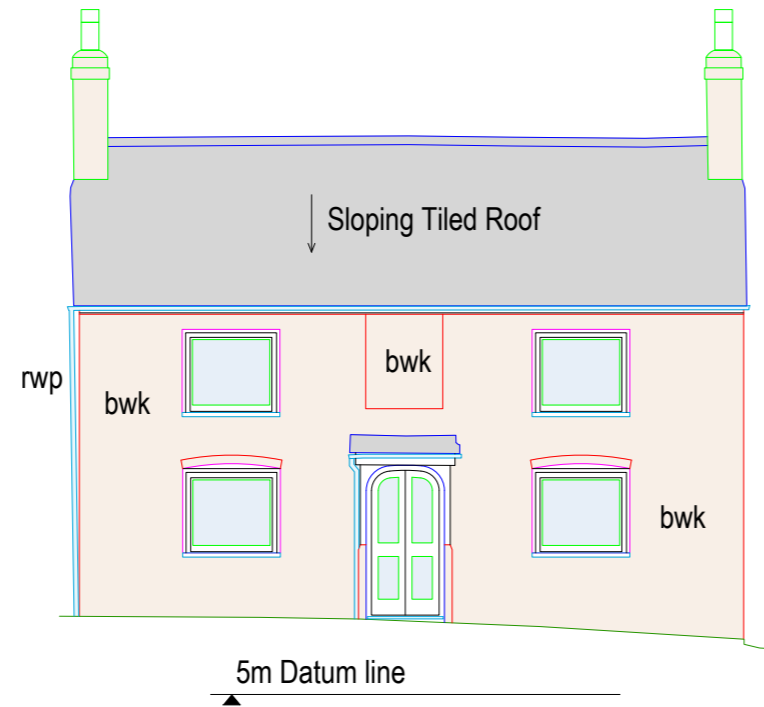



## North Elevation

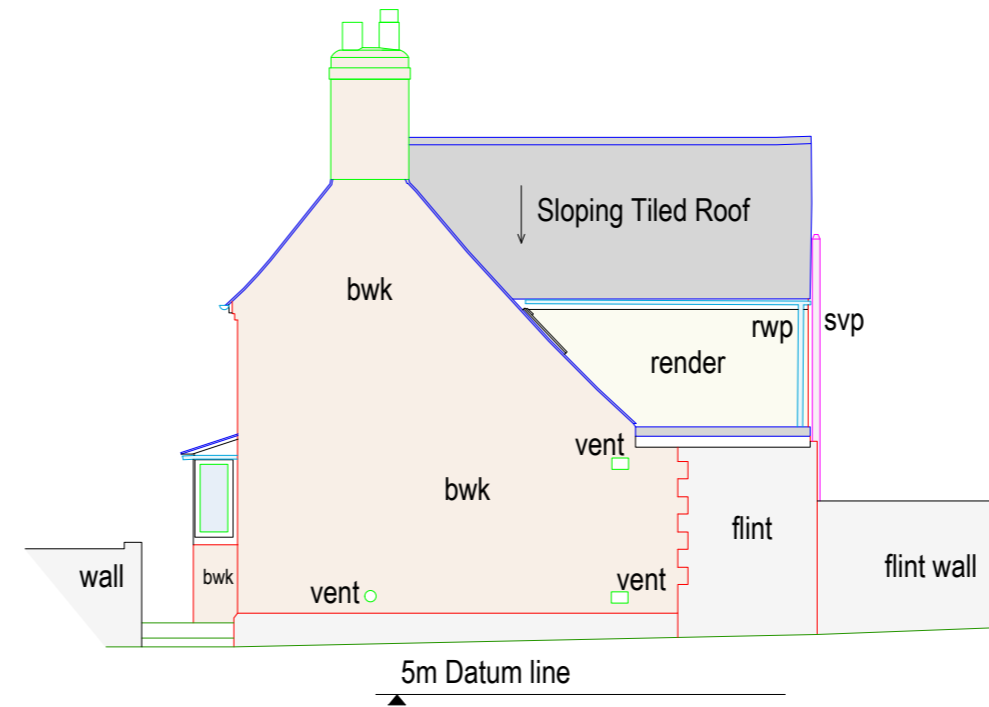

## West Elevation

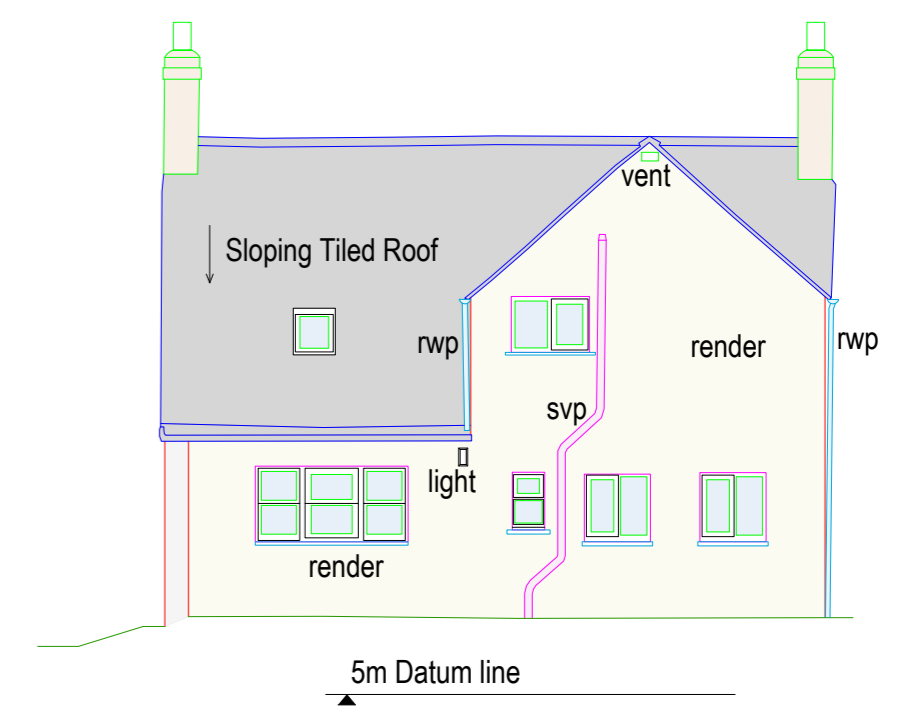

## Elevation Locations

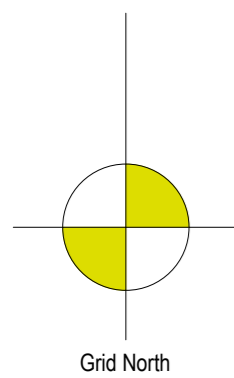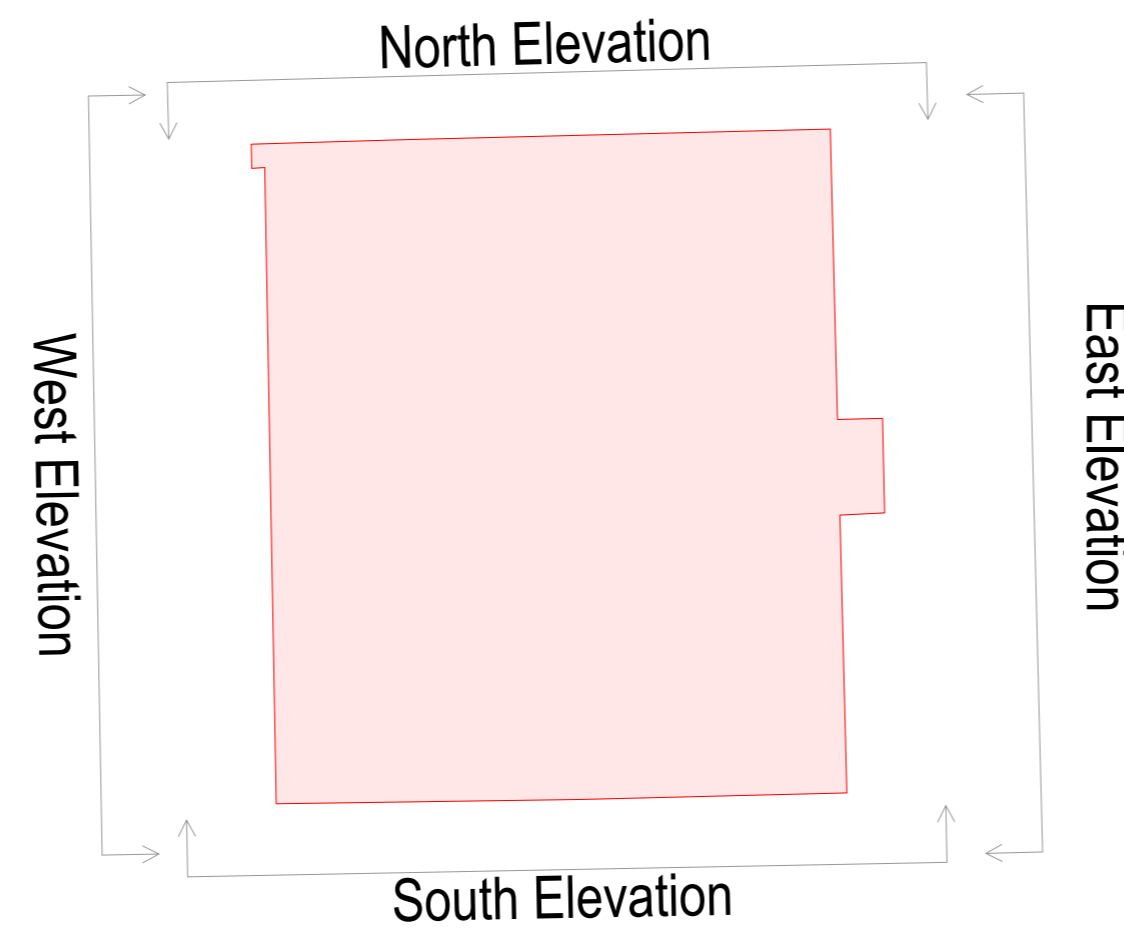


### Notes

**Hatching**  
 This drawing has transparent hatching added to it. If you are viewing this drawing in AutoCAD and the hatching appears solid please use the command TRANSPARENCYDISPLAY and set to 1. If you wish to disable the hatching please use the command FILLMODE and set to 0 and then REGEN the drawing.

The datum for this survey is based on the Ordnance Survey OSGM15.  
 This drawing has been created for use at a scale of 1:100

### Scale Bar

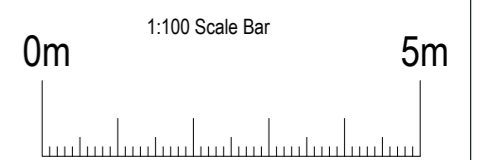

**J. Brotherton & Partners**  
 Land Surveyors & Engineers  
 First Floor, 113 Frogmore Lane, Waterlooville, Hampshire PO8 9RD  
 Tel: 023 9259 1979  
 Email: enquiries@jbsurveys.co.uk  
 Web: www.jbsurveys.co.uk

Client: JB Architecture  
 Drawing Title: Elevations  
 Location: Little Bower, Rotten Row, Sidlesham  
 Revisions / Status / Notes

LEVELS BASED ON	OSGM15	Surveyor:	MB	Assistant:	MD
GRID BASED ON	OSGM15	Drawn By:	MB	Checked by:	JB
Drawing & CAD Ref: JOB - 20181 - Little Bower Elevations.dwg					
SCALE (when printed)	1:100 @ A1	REVISION No.			
Date	26-10-20				

Removal of this block also removes all warranties  
 All critical dimensions, positions and levels to be checked on site