

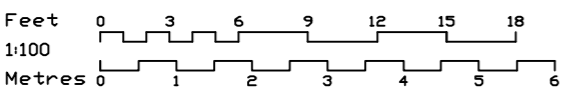


IMPORTANT
 Do not scale from this drawing. All dimensions are given in millimetres (mm) or metres (m) as indicated. All dimensions must be checked on site prior to commencement of work.
 The drawings are to be read in conjunction with other documents, including the contract, specifications and the Architect's General Conditions of Contract.
 Any discrepancy between different parts of the drawings shall be resolved in favour of the most detailed drawing.
 Any discrepancy between dimensions provided by DBP and the location of dimensions given in the drawings shall be resolved in favour of the location of dimensions given in the drawings.
 This drawing and copyright remain the property of Douglas Briggs Partnership. All other copyright reserved in writing by Douglas Briggs Partnership.

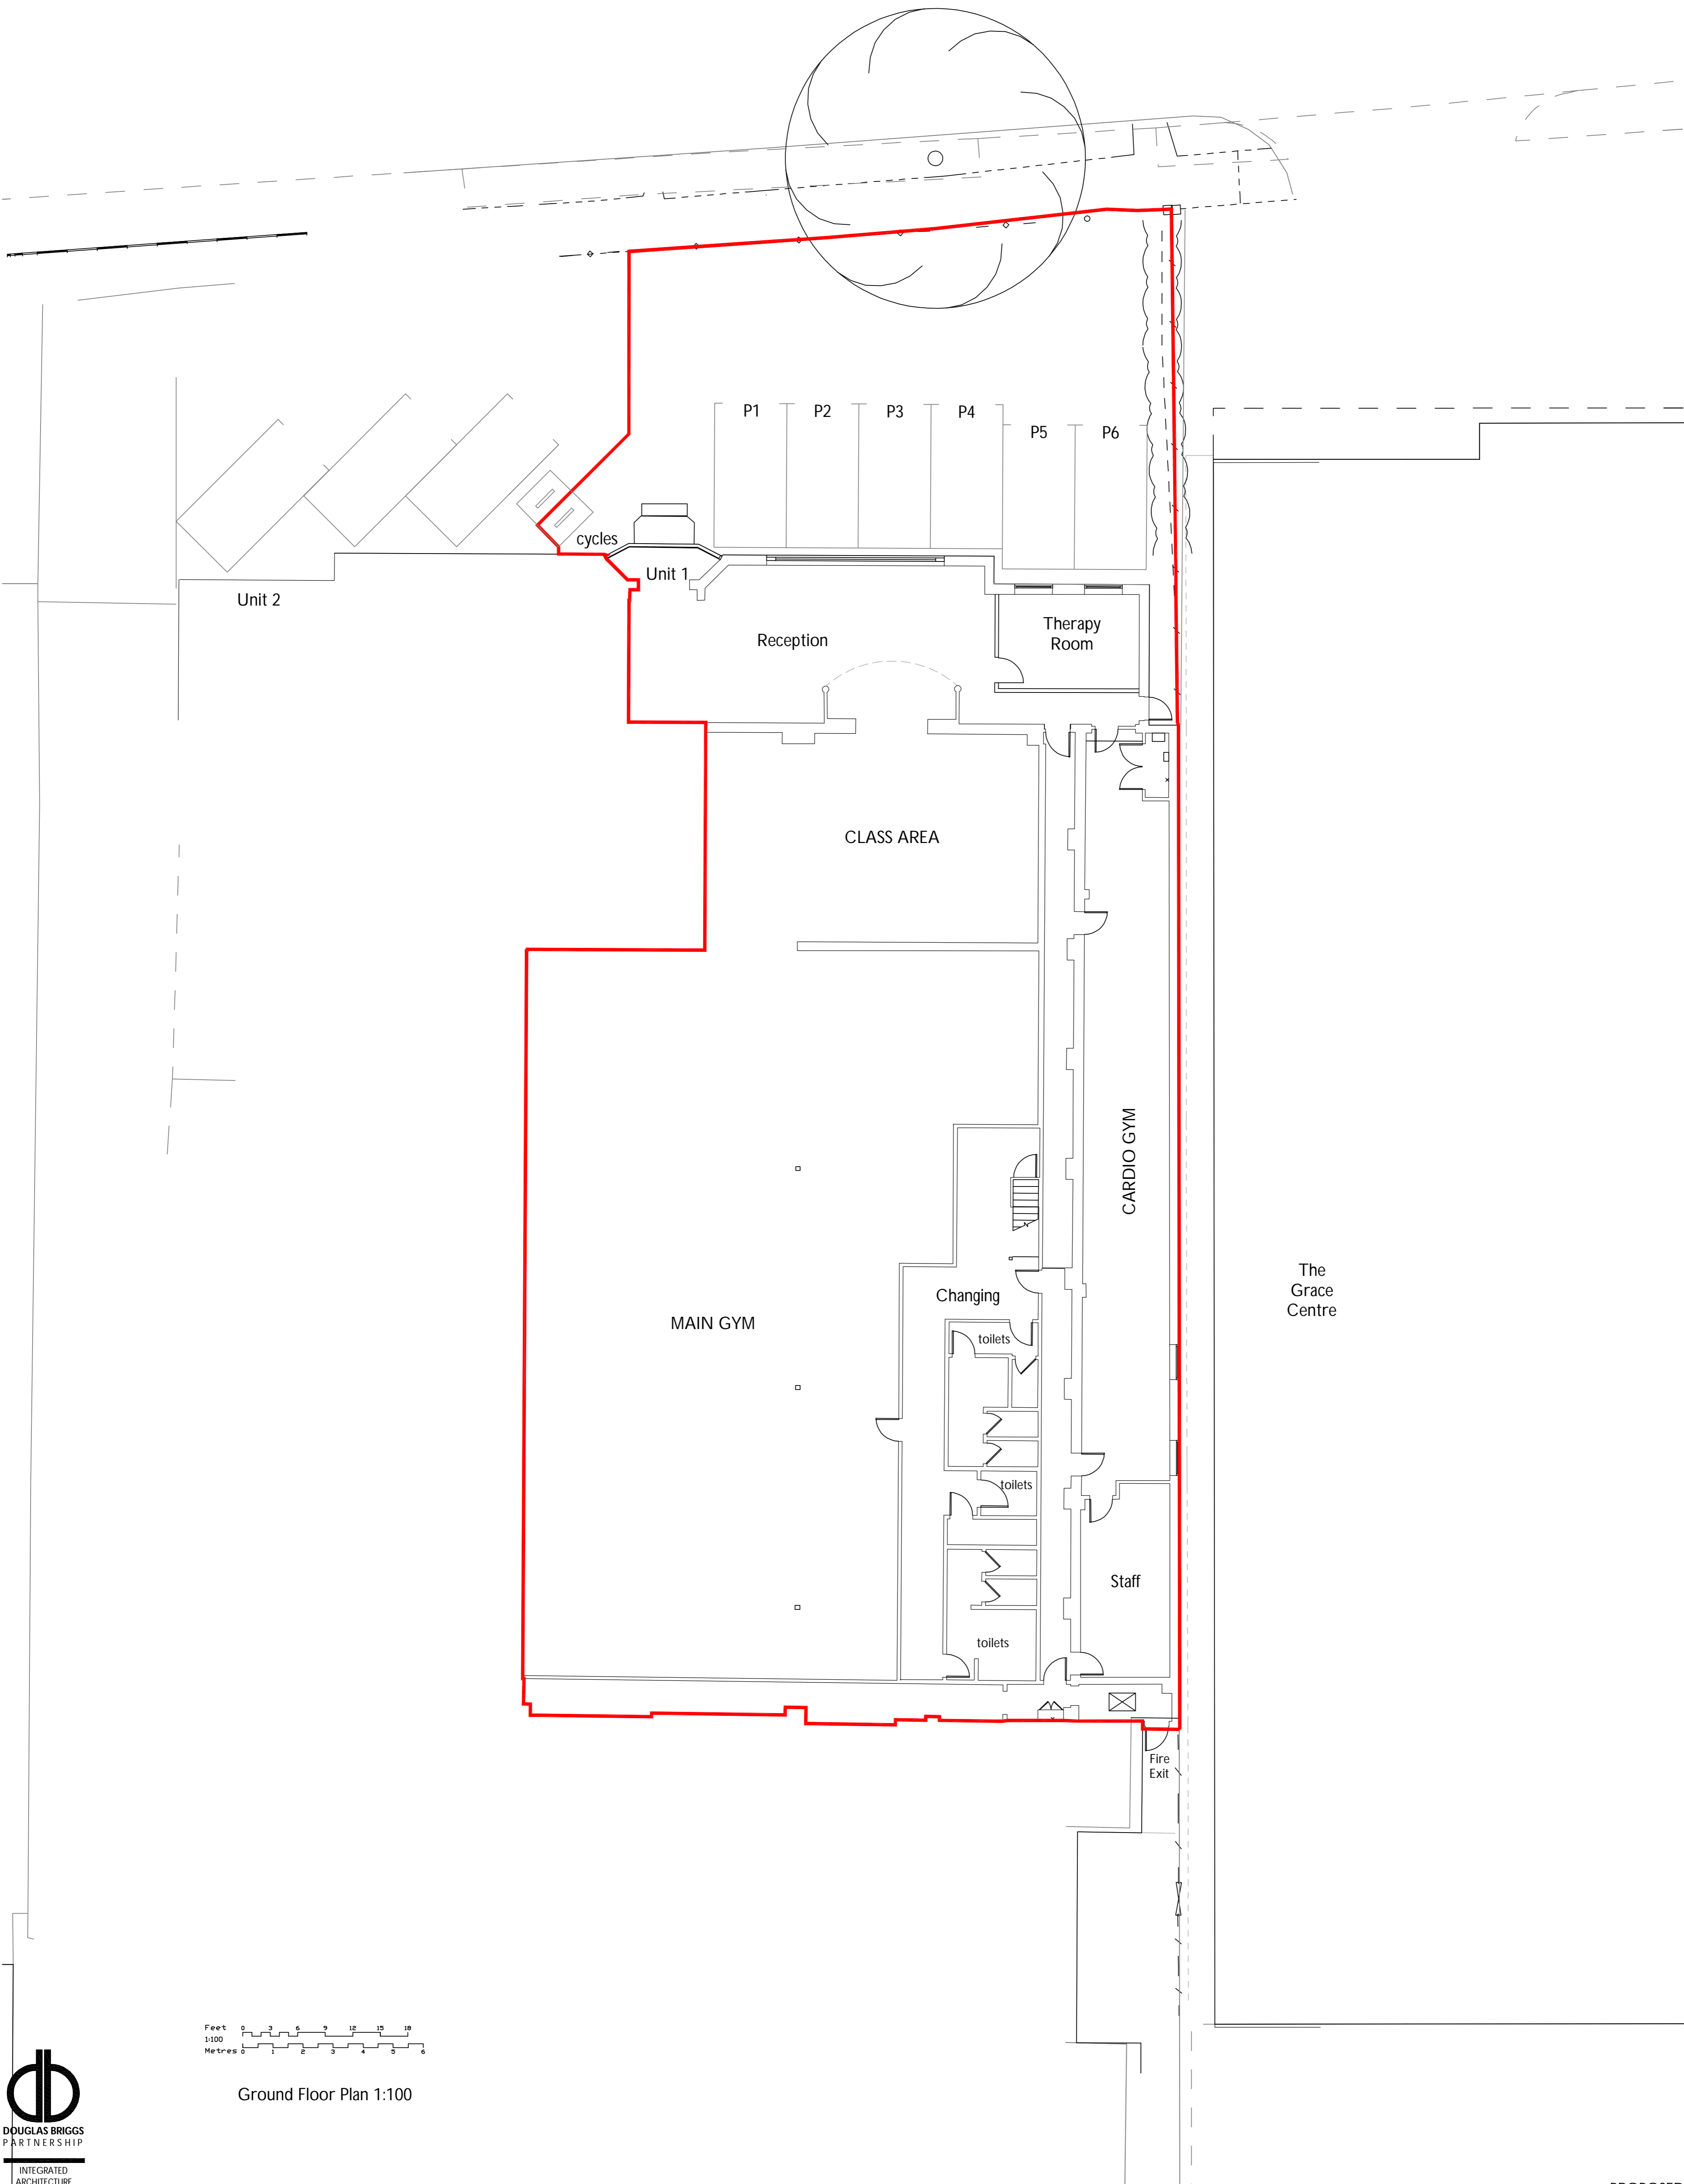

Ground Floor Plan 1:100

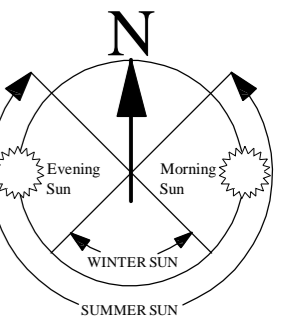

OPTIMUS GYM
 Unit 1, 26-28 Terminus Road
 Change of Use